


GROSS FLOOR AREA LEGEND

- APARTMENT 111 - INTERNAL AREA 162sqf.mts / EXTERNAL AREA 36sqf.mts / GROSS FLOOR AREA 200sqf.mts
- APARTMENT 112 - INTERNAL AREA 140sqf.mts / EXTERNAL AREA 29sqf.mts / GROSS FLOOR AREA 169sqf.mts
- APARTMENT 211 - INTERNAL AREA 141sqf.mts / EXTERNAL AREA 29sqf.mts / GROSS FLOOR AREA 170sqf.mts
- APARTMENT 212 - INTERNAL AREA 153sqf.mts / EXTERNAL AREA 58sqf.mts / GROSS FLOOR AREA 211sqf.mts

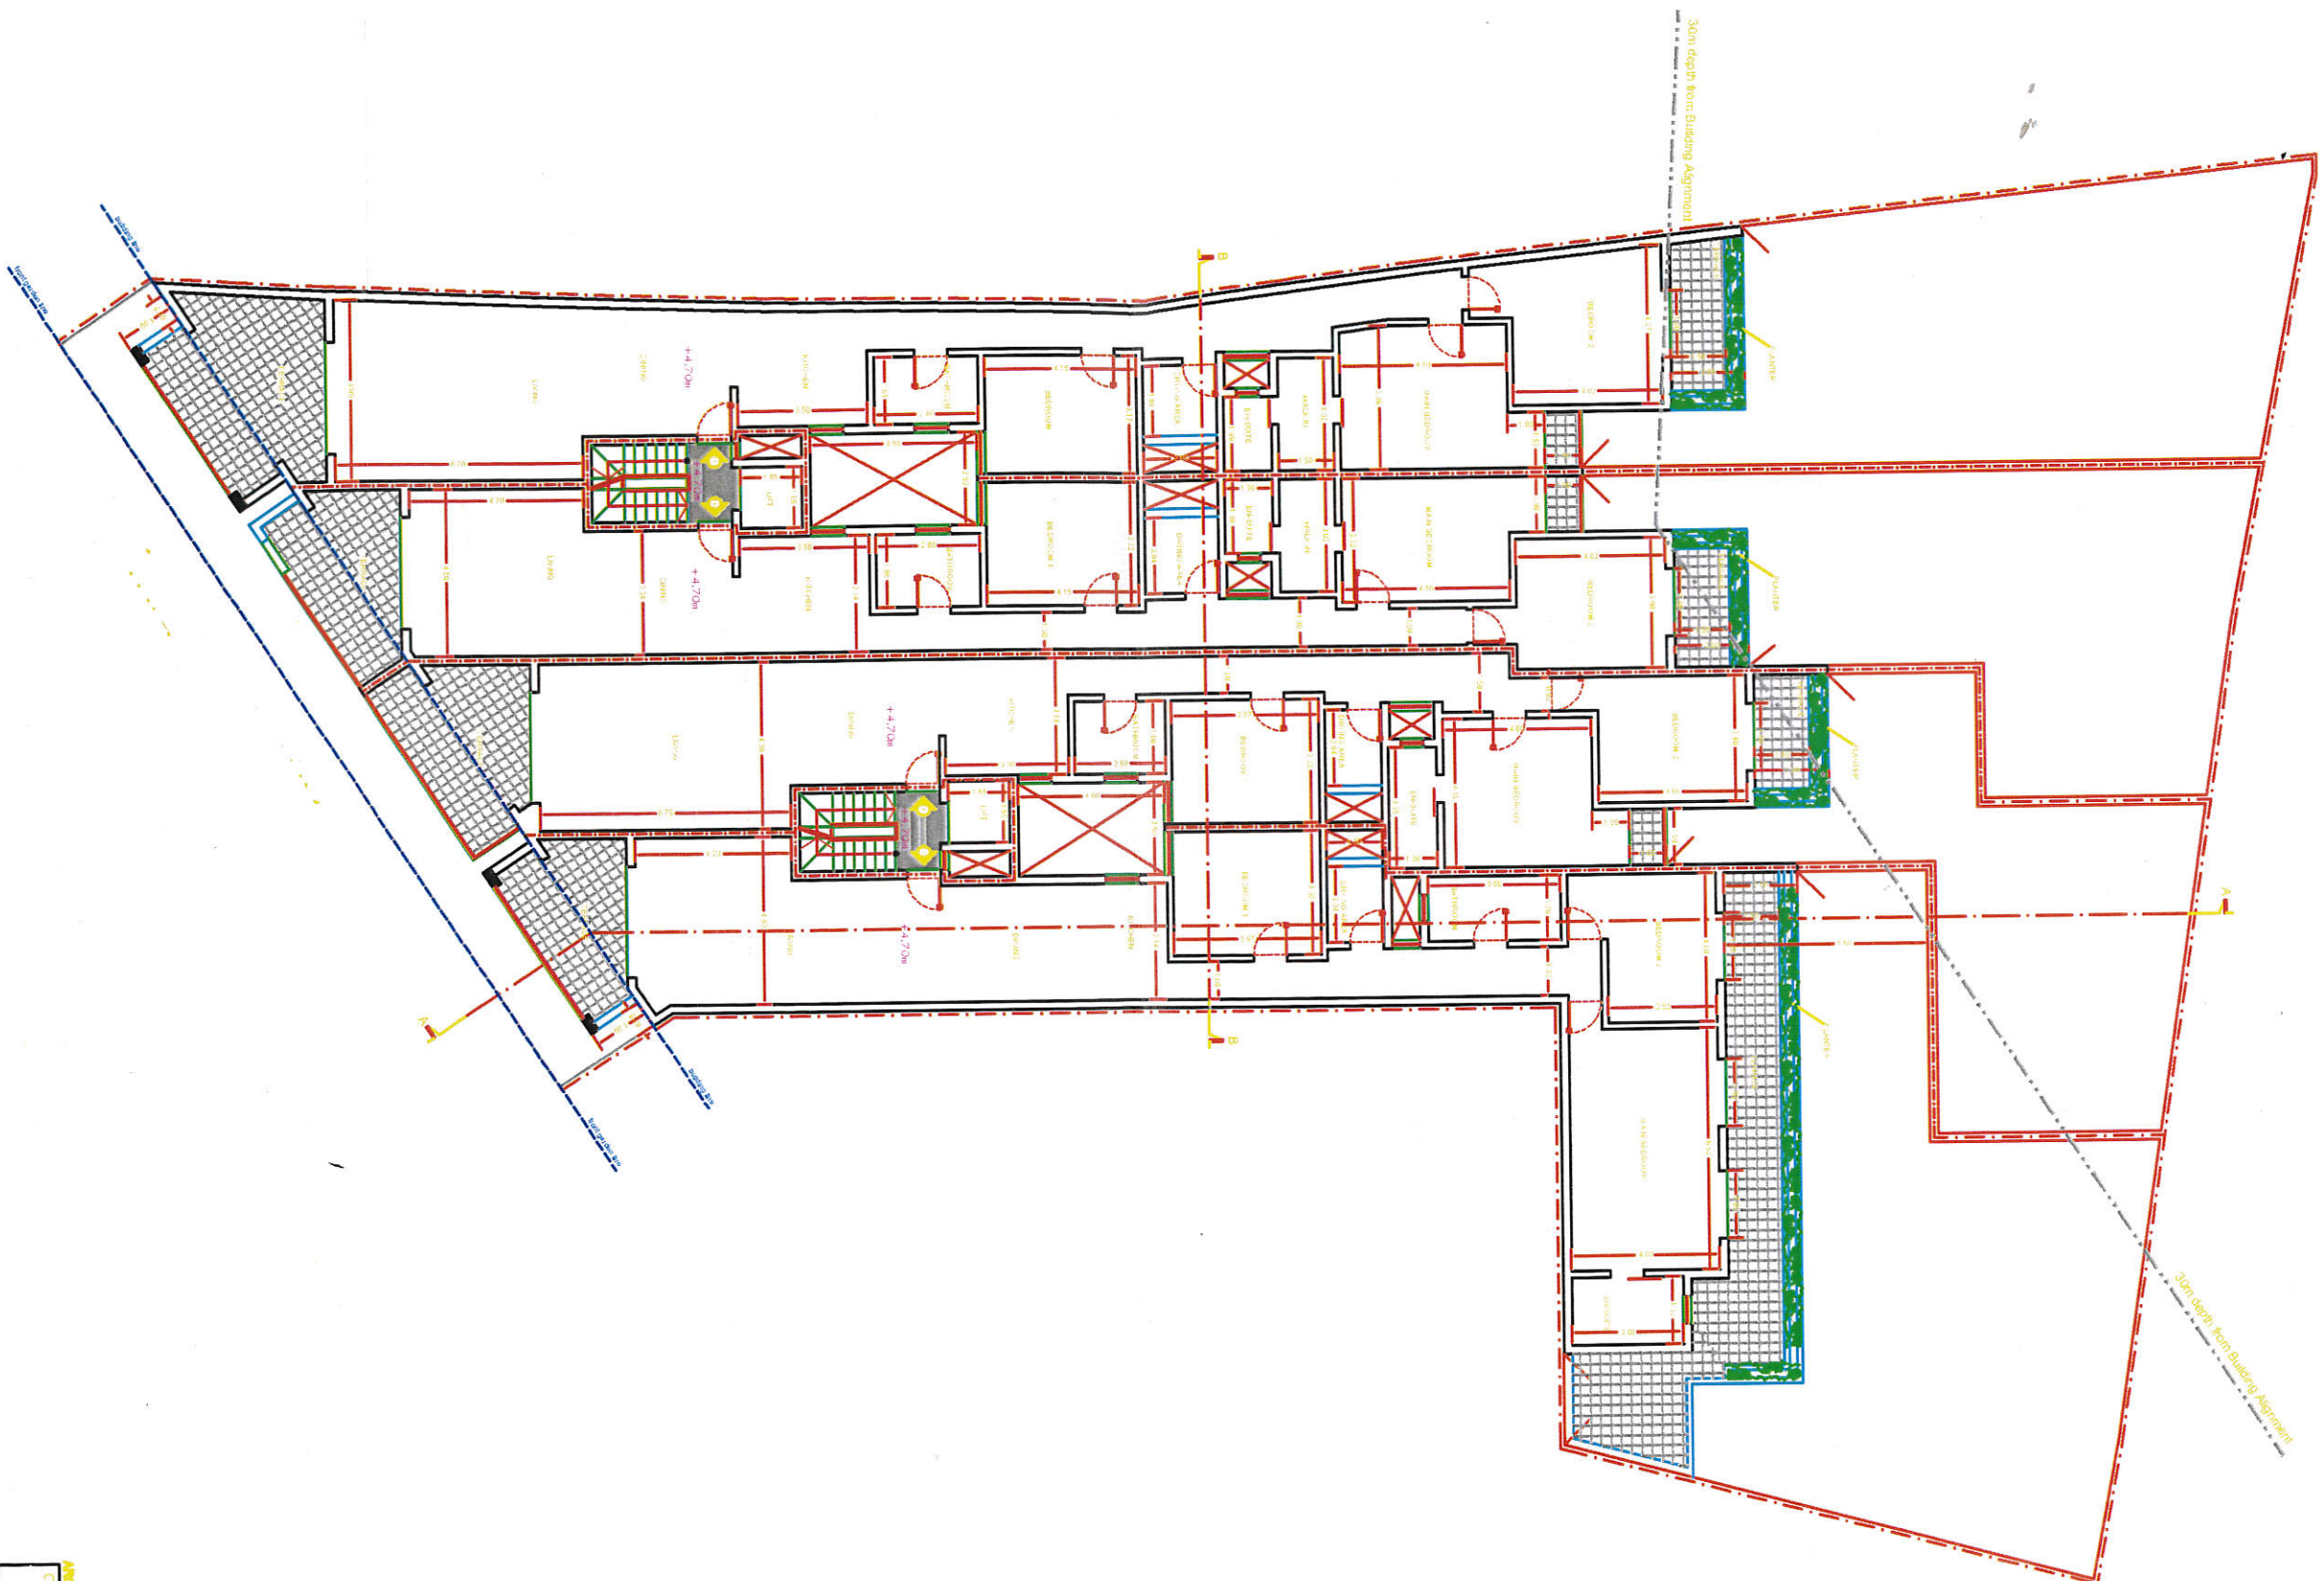

PROPOSED FLOOR PLAN AT FIRST FLOOR LEVEL
Scale 1:100

TO CONSTRUCT

TO DEMOLISH

Notes	
1	
2	
3	
4	
5	
6	
7	
8	

ARCHITECT & CIVIL ENGINEERS	
Client	
Project Title	
Drawing Title PROPOSED FLOOR PLAN AT FIRST FLOOR LEVEL	
Client No 994	Job No 1795
Checked RG	To submittal JM
Scale 1:100	Date 21/05/2019
	Drawn JM
	Paper Size A1