




Proposed Basement Floor Plan
Scale 1:100

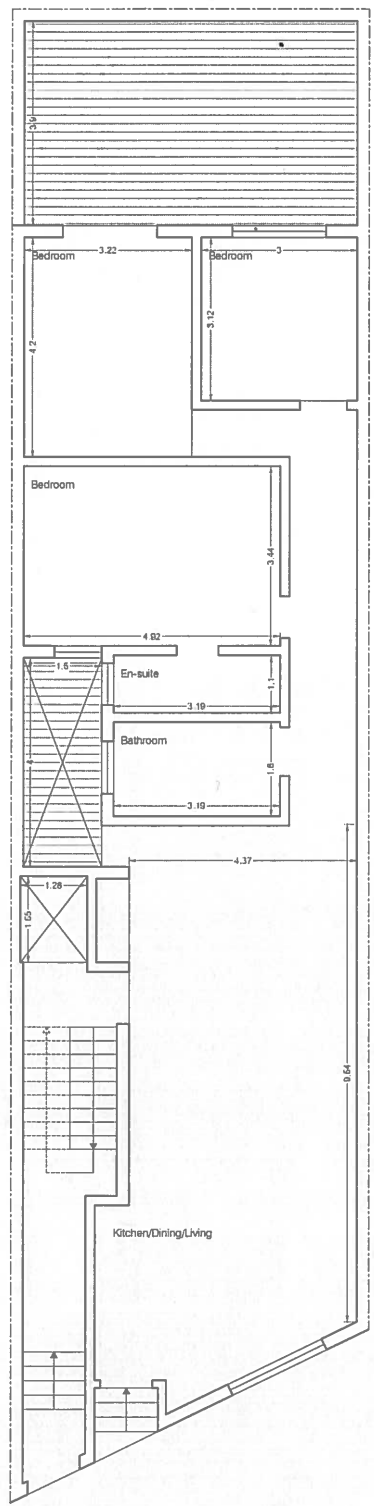

Proposed Ground Floor Plan
Scale 1:100

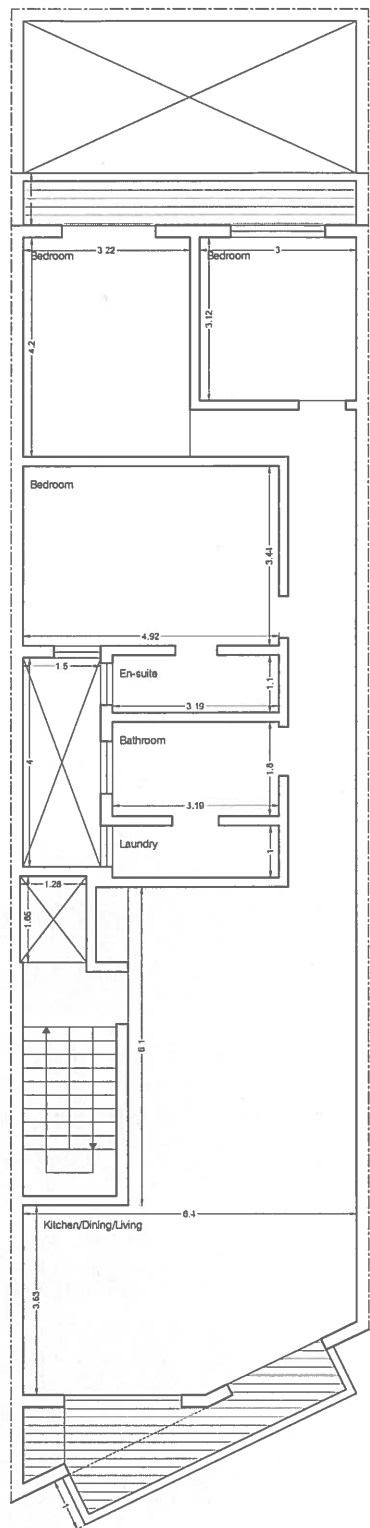

Proposed First, Second, Third Floor Plan
Scale 1:100

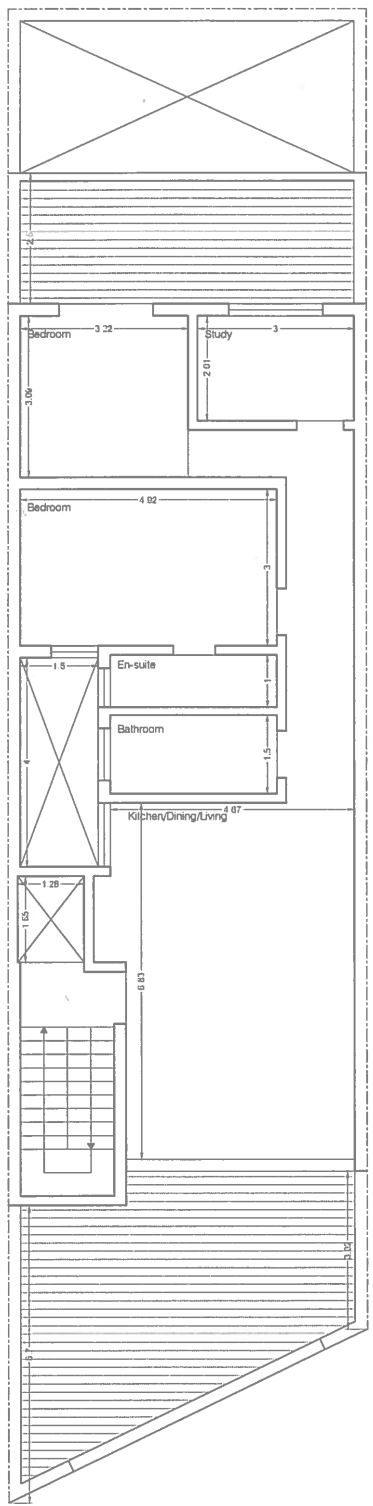

Proposed Setback Floor Plan
Scale 1:100

