

PLAN - APARTMENT ON 2ND FLOOR

Antoinette Conit
 Architect & Civil Engineer
 Warrant No: 525


LEGEND:

- 3rd Party Property
- Common Area


NOTES:

Whole Block consists of Basement
 Garages, 6 in No. Apartments and
 Penthouse at Roof Level


Total Block Frontage 8.00m on both
 roads

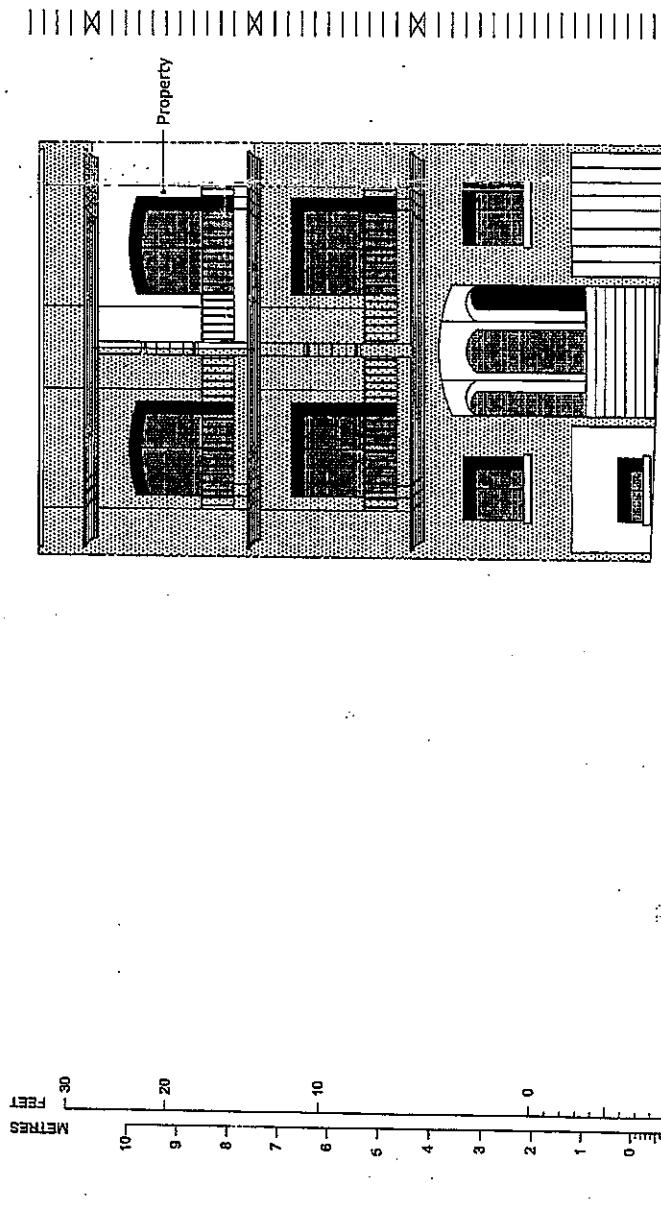

SCALE 1:100

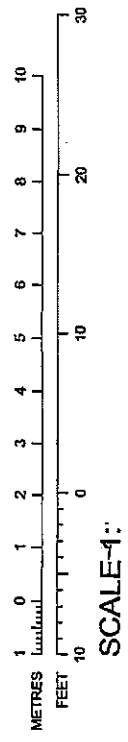


733544

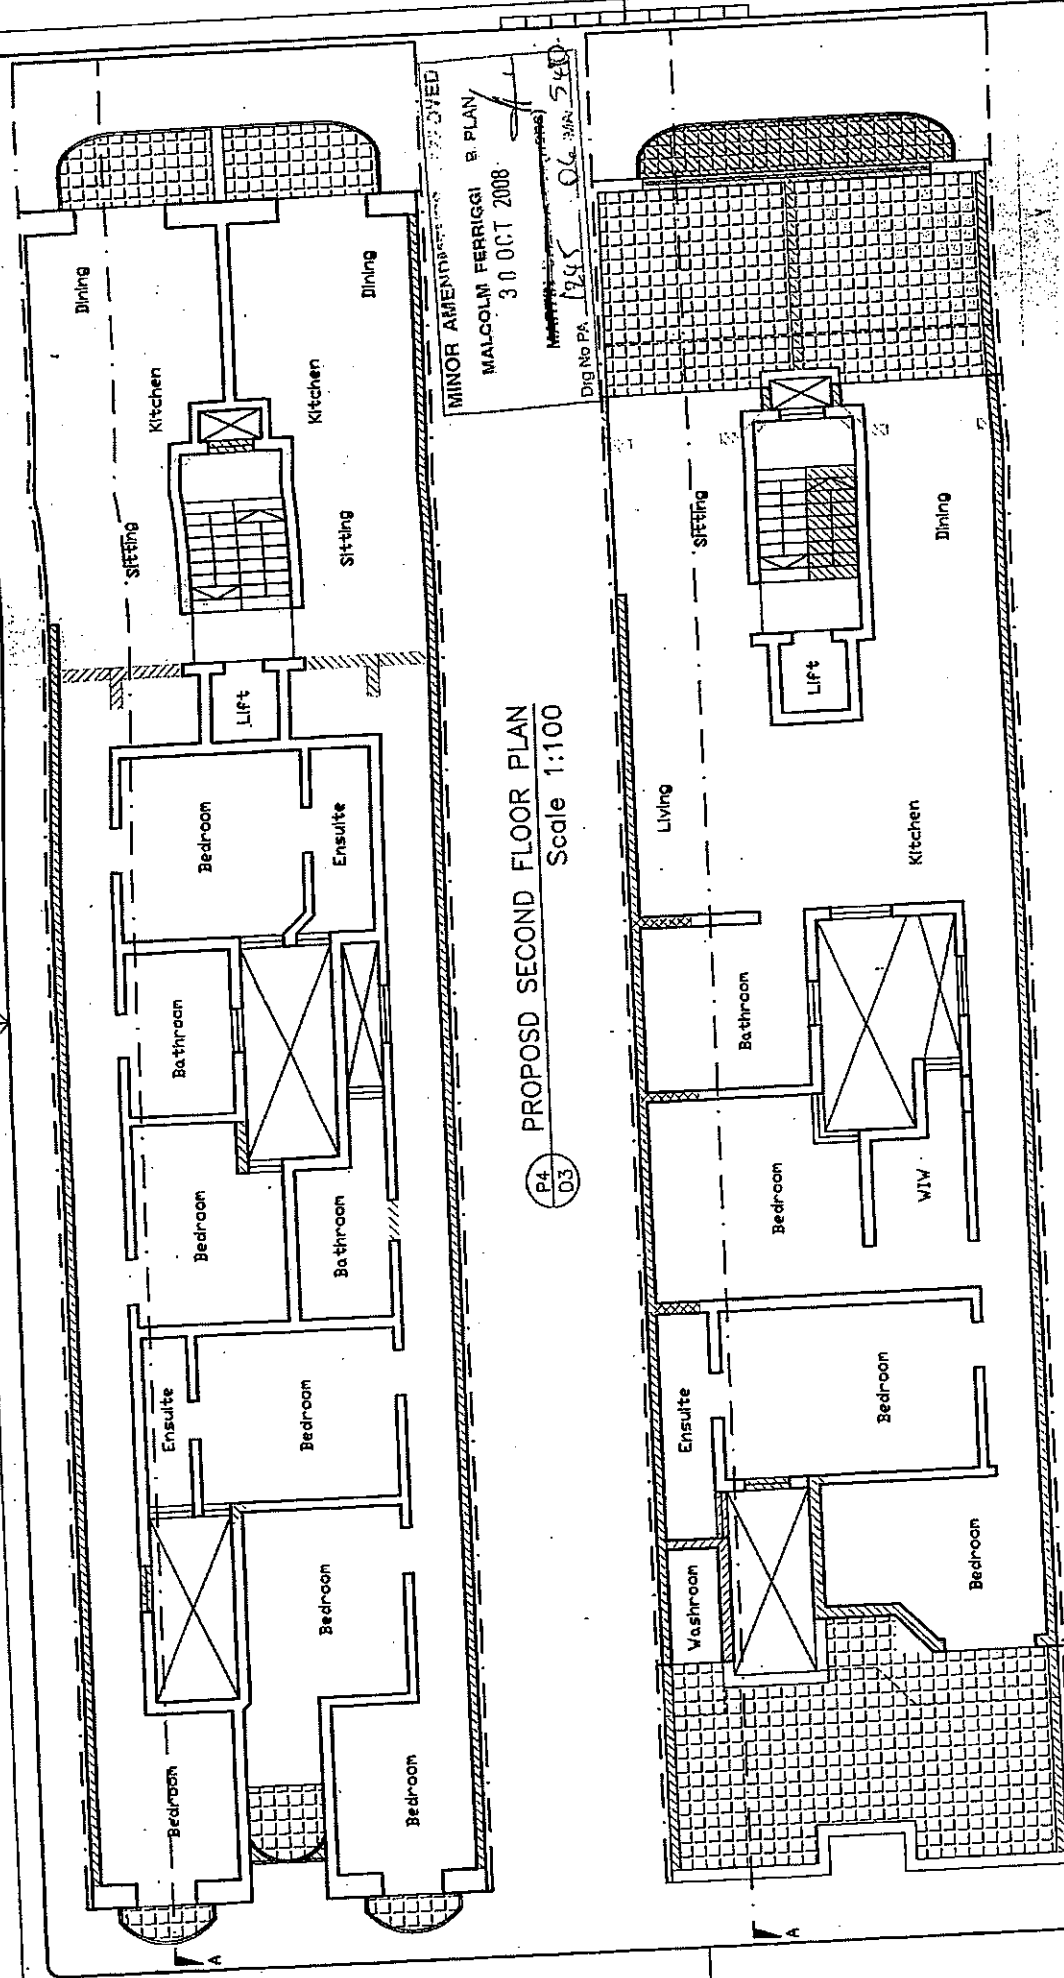

MINOR AMENDMENTS TO APPROVED
 MALCOLMI FERRIGGI B PLAN
 30 OCT 2008
 Dig No PA 1255
 O.C. 30/10/2008

P4
D3
PROPOSED SECOND FLOOR PLAN
 Scale 1:100

P5
D3
PROPOSED THIRD FLOOR PLAN
 Scale 1:100

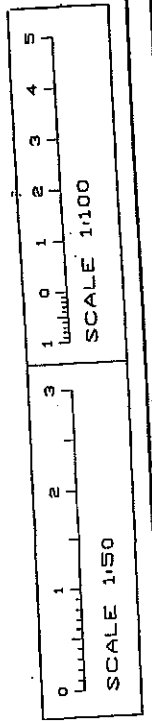

APPROVED
 28 NOV 2008
 MALCOLMI FERRIGGI
 ARCHITECT