


P3
D4 Approved and Proposed 1st Floor Level (No Changes)
Scale 1:100



P4
D4 Approved and Proposed 2nd Floor Level (No Changes)
Scale 1:100

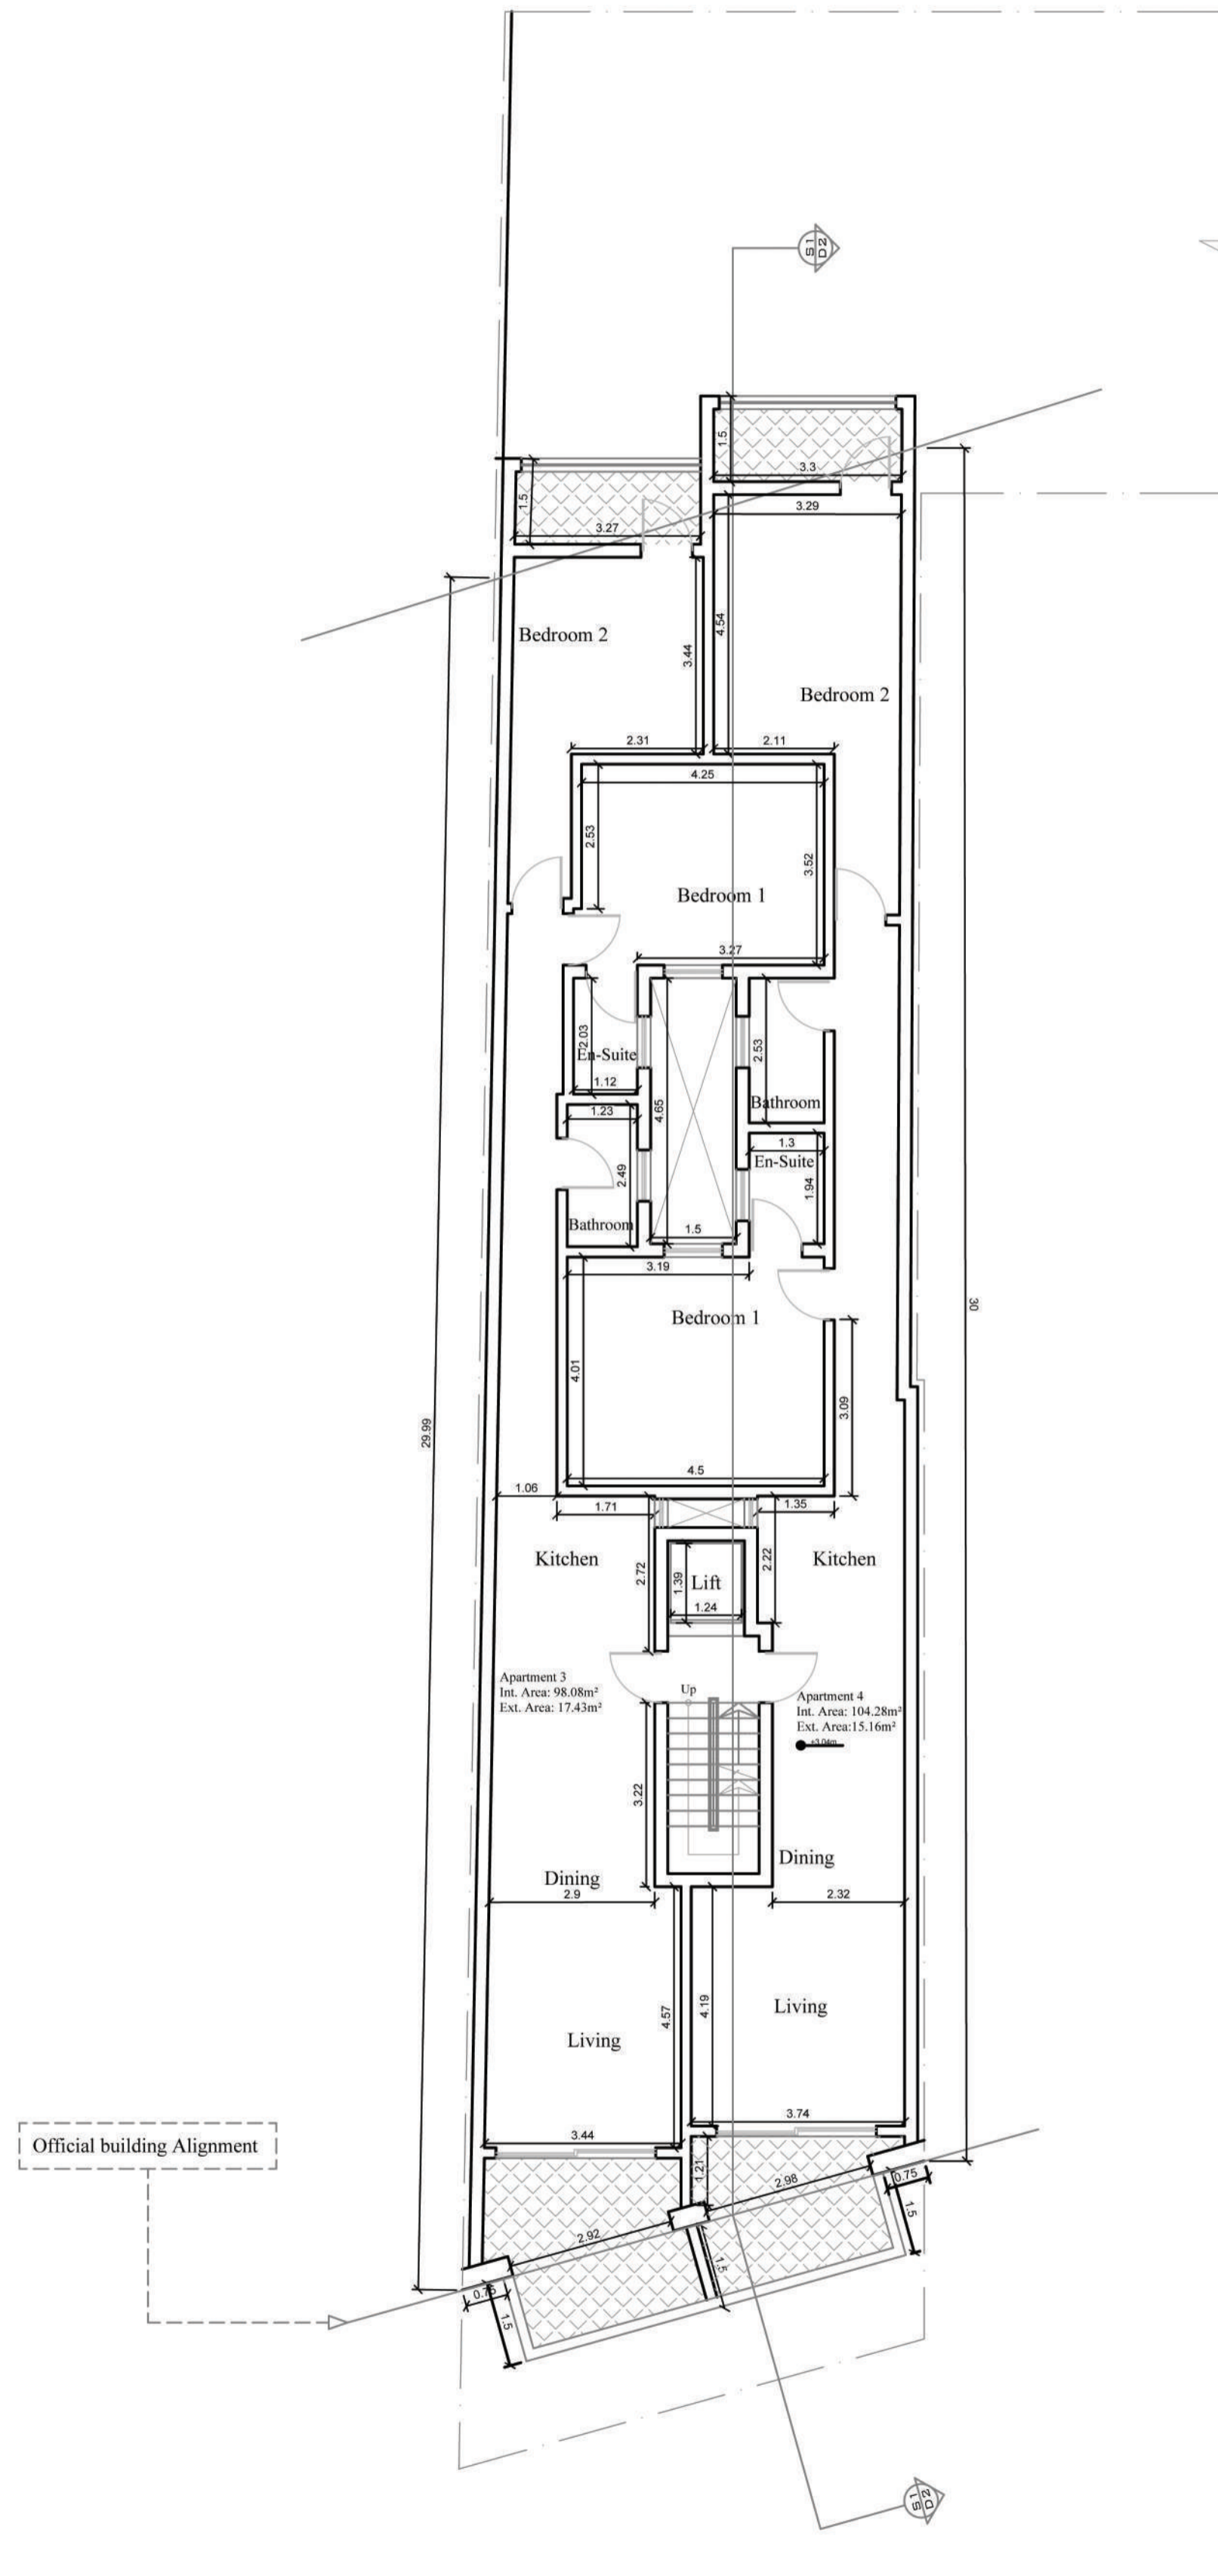

SCALE : 1:100