




Proposed Third Floor

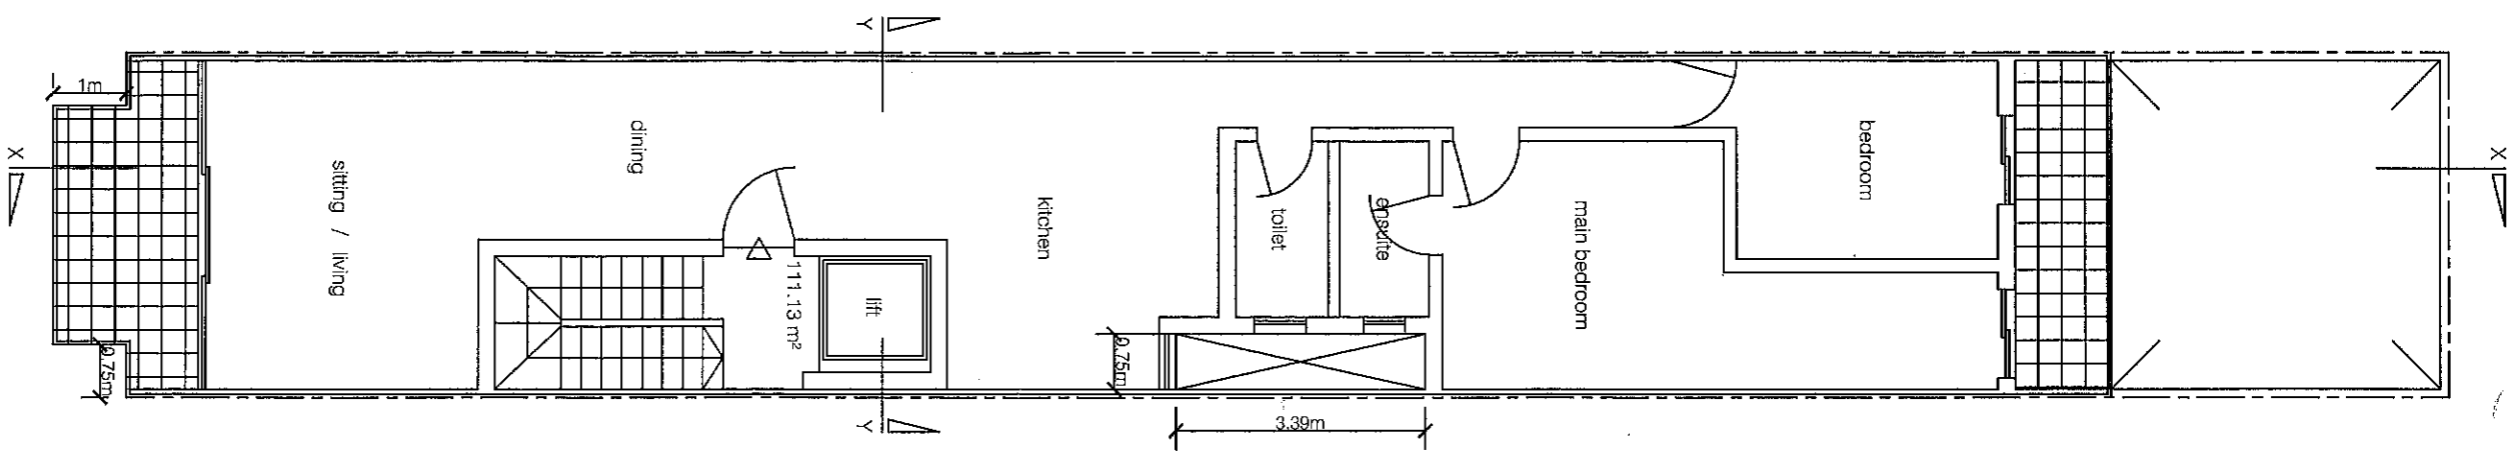


Proposed Fourth Floor

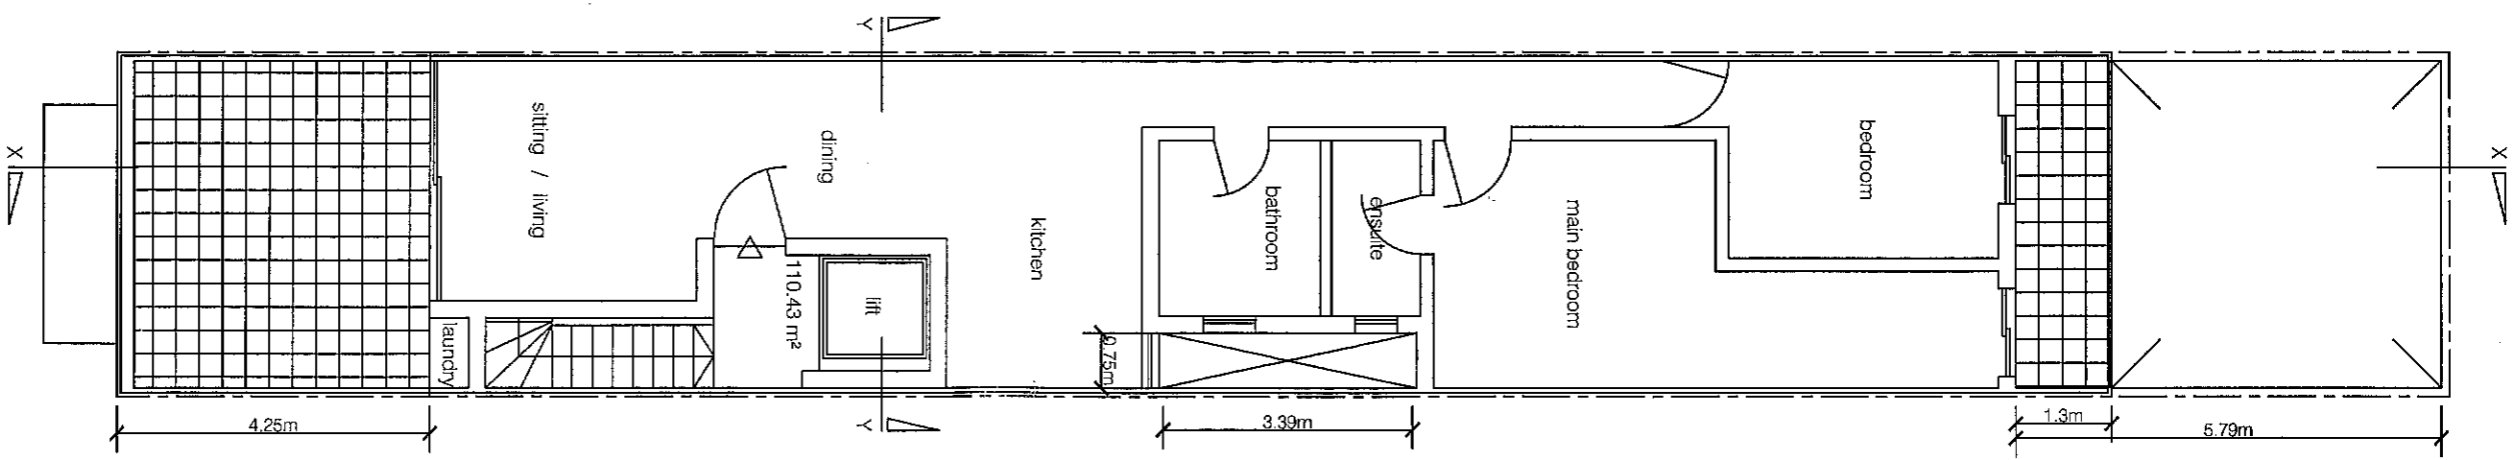

Proposed Setback Floor

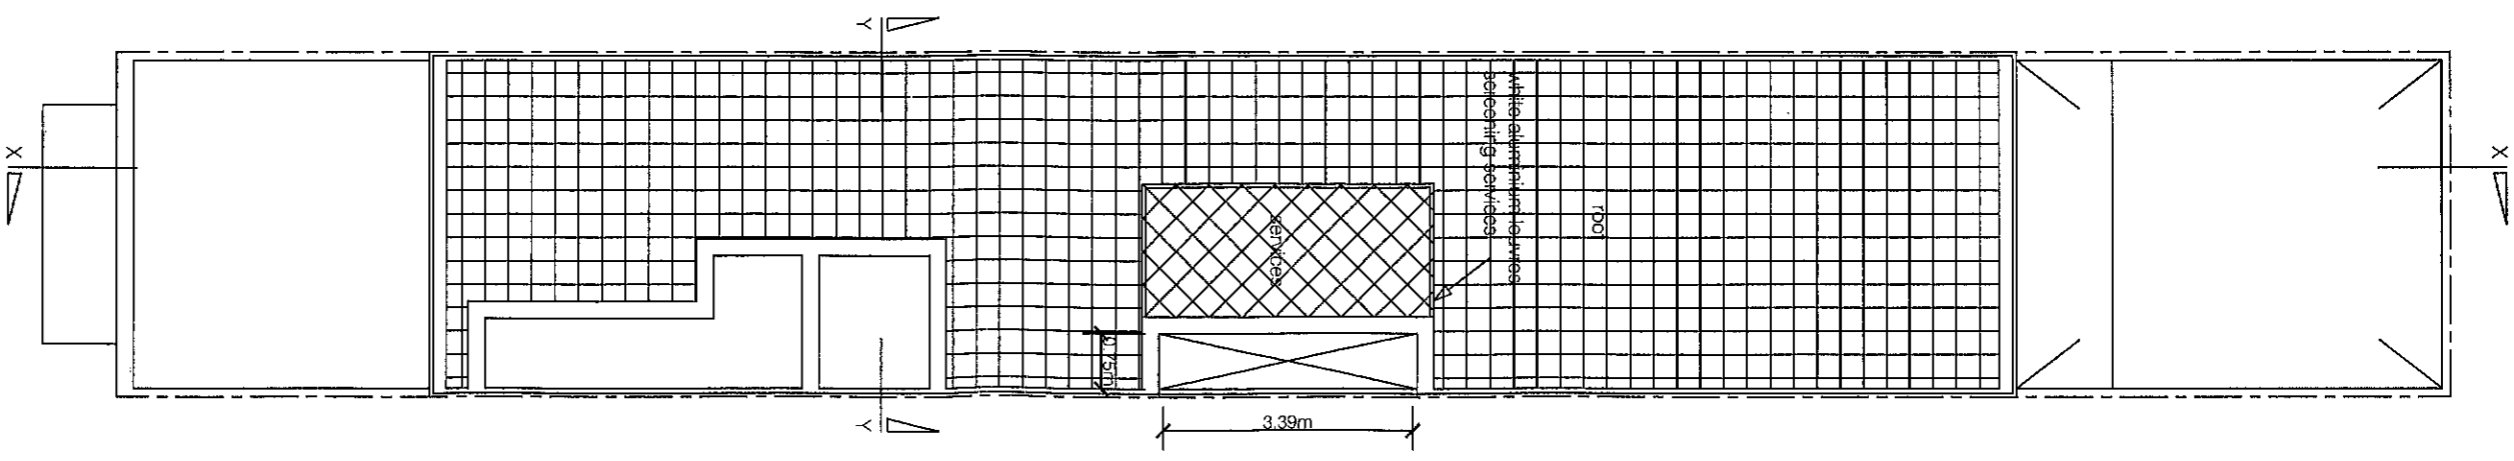

Proposed Roof

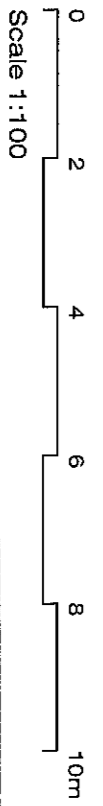

1

