


① Existing Basement (-1) Floor
Scale 1:100

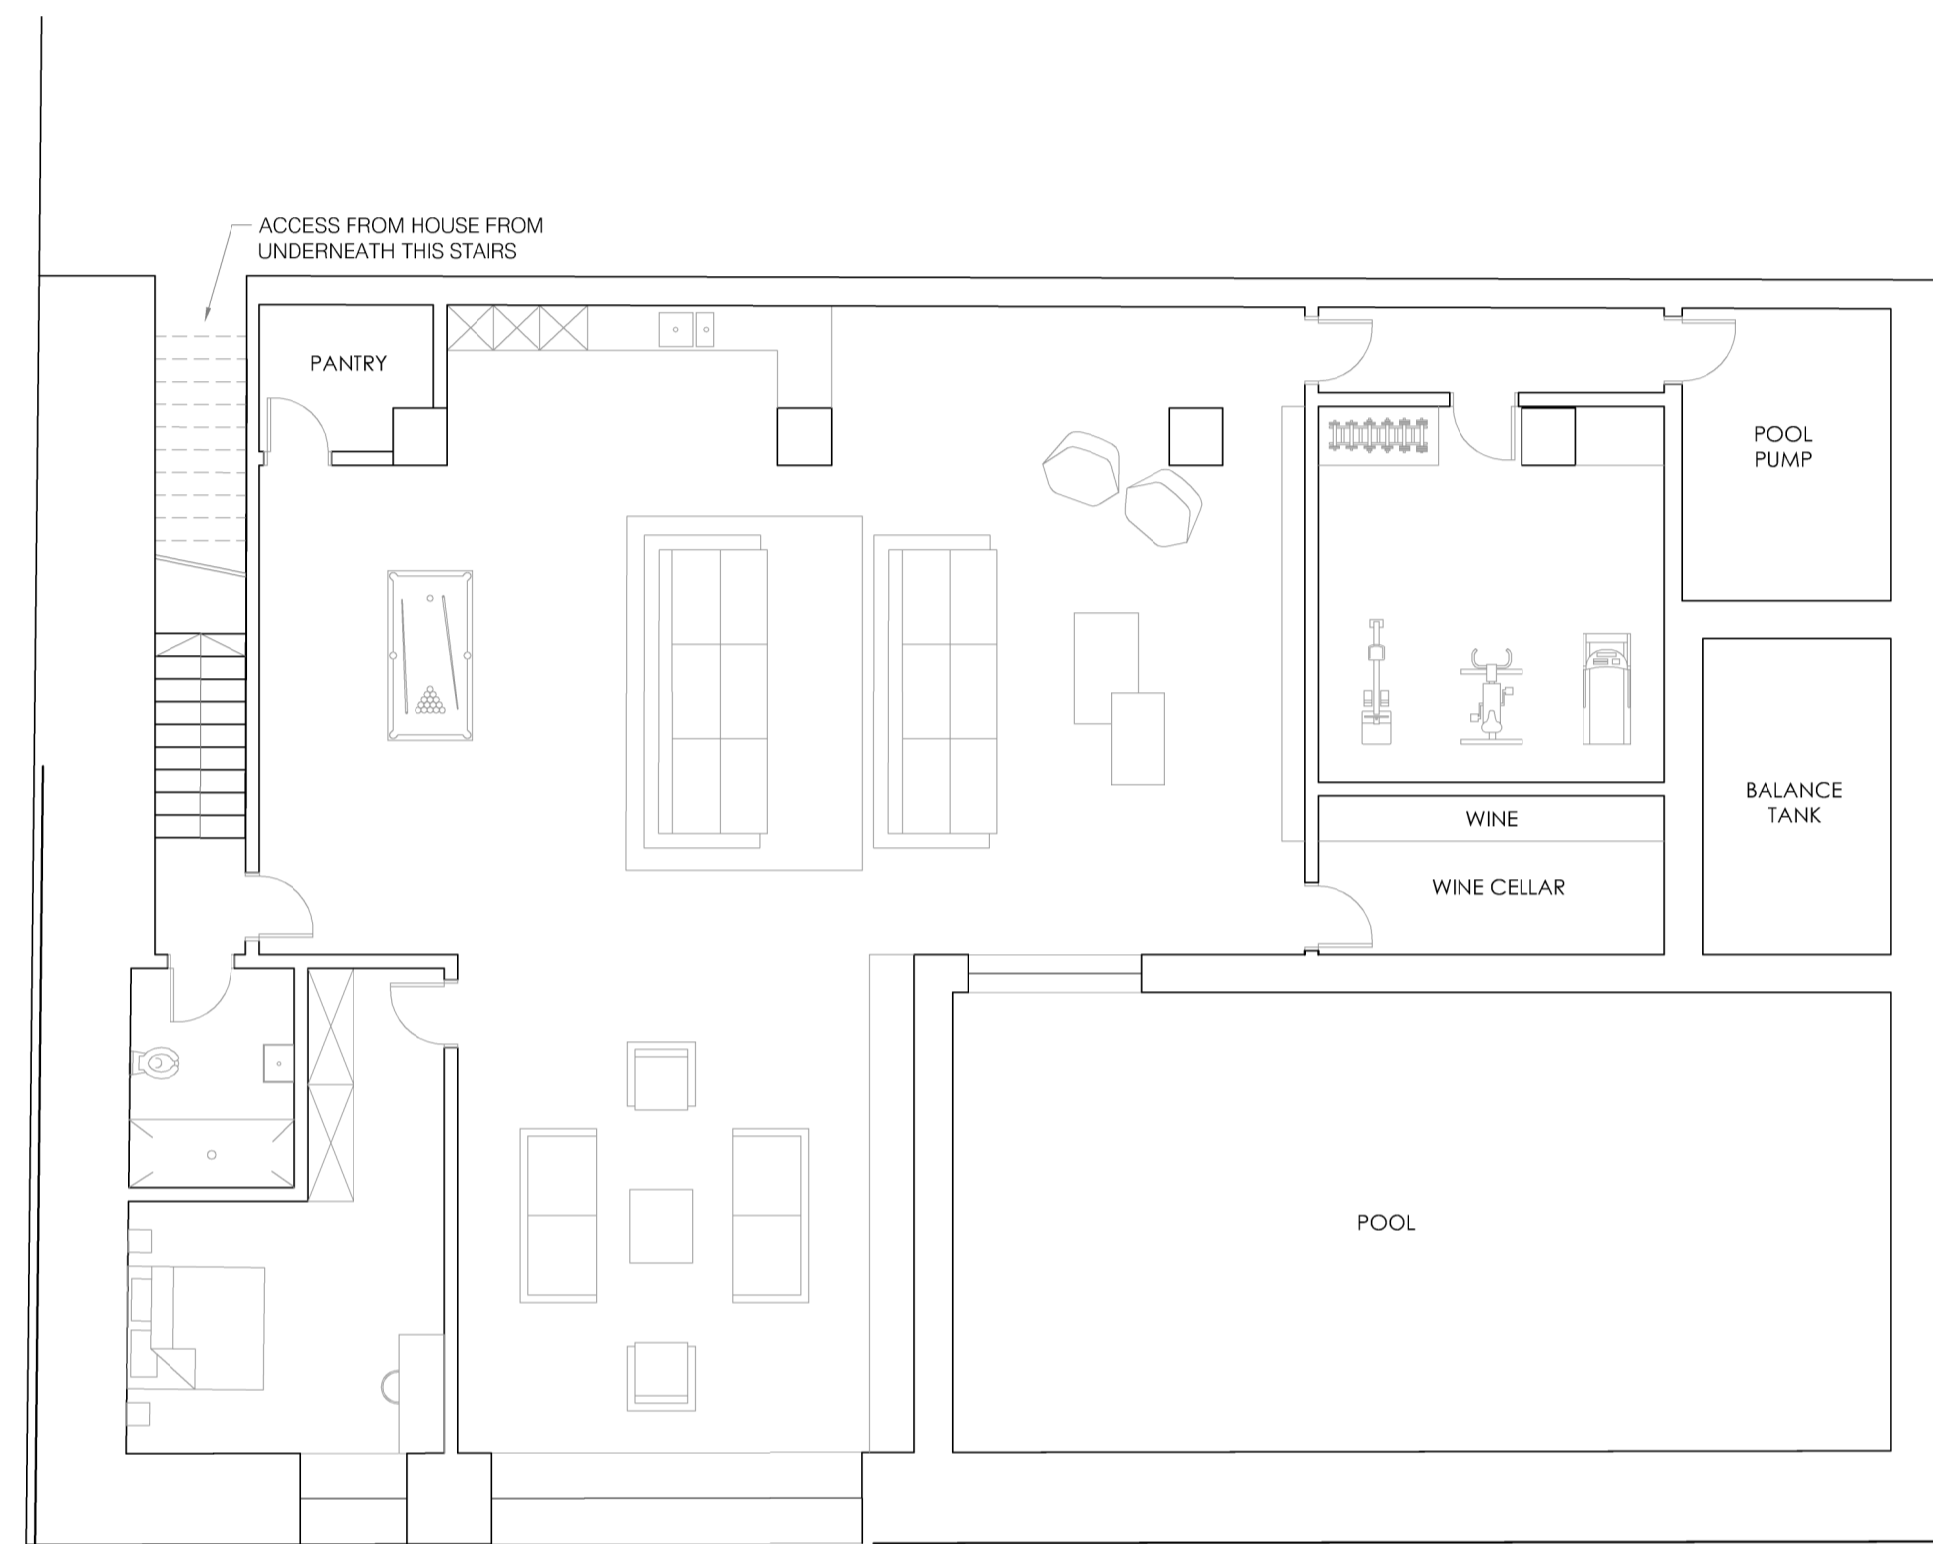

① Existing Basement (-2) Floor
Scale 1:100