



- To Sanction
- As Approved
- To Demolish
- To Construct
- Timber Beams
- Arches
- Kieib



Ground Floor Level
Approved/Proposed Scale 1:100

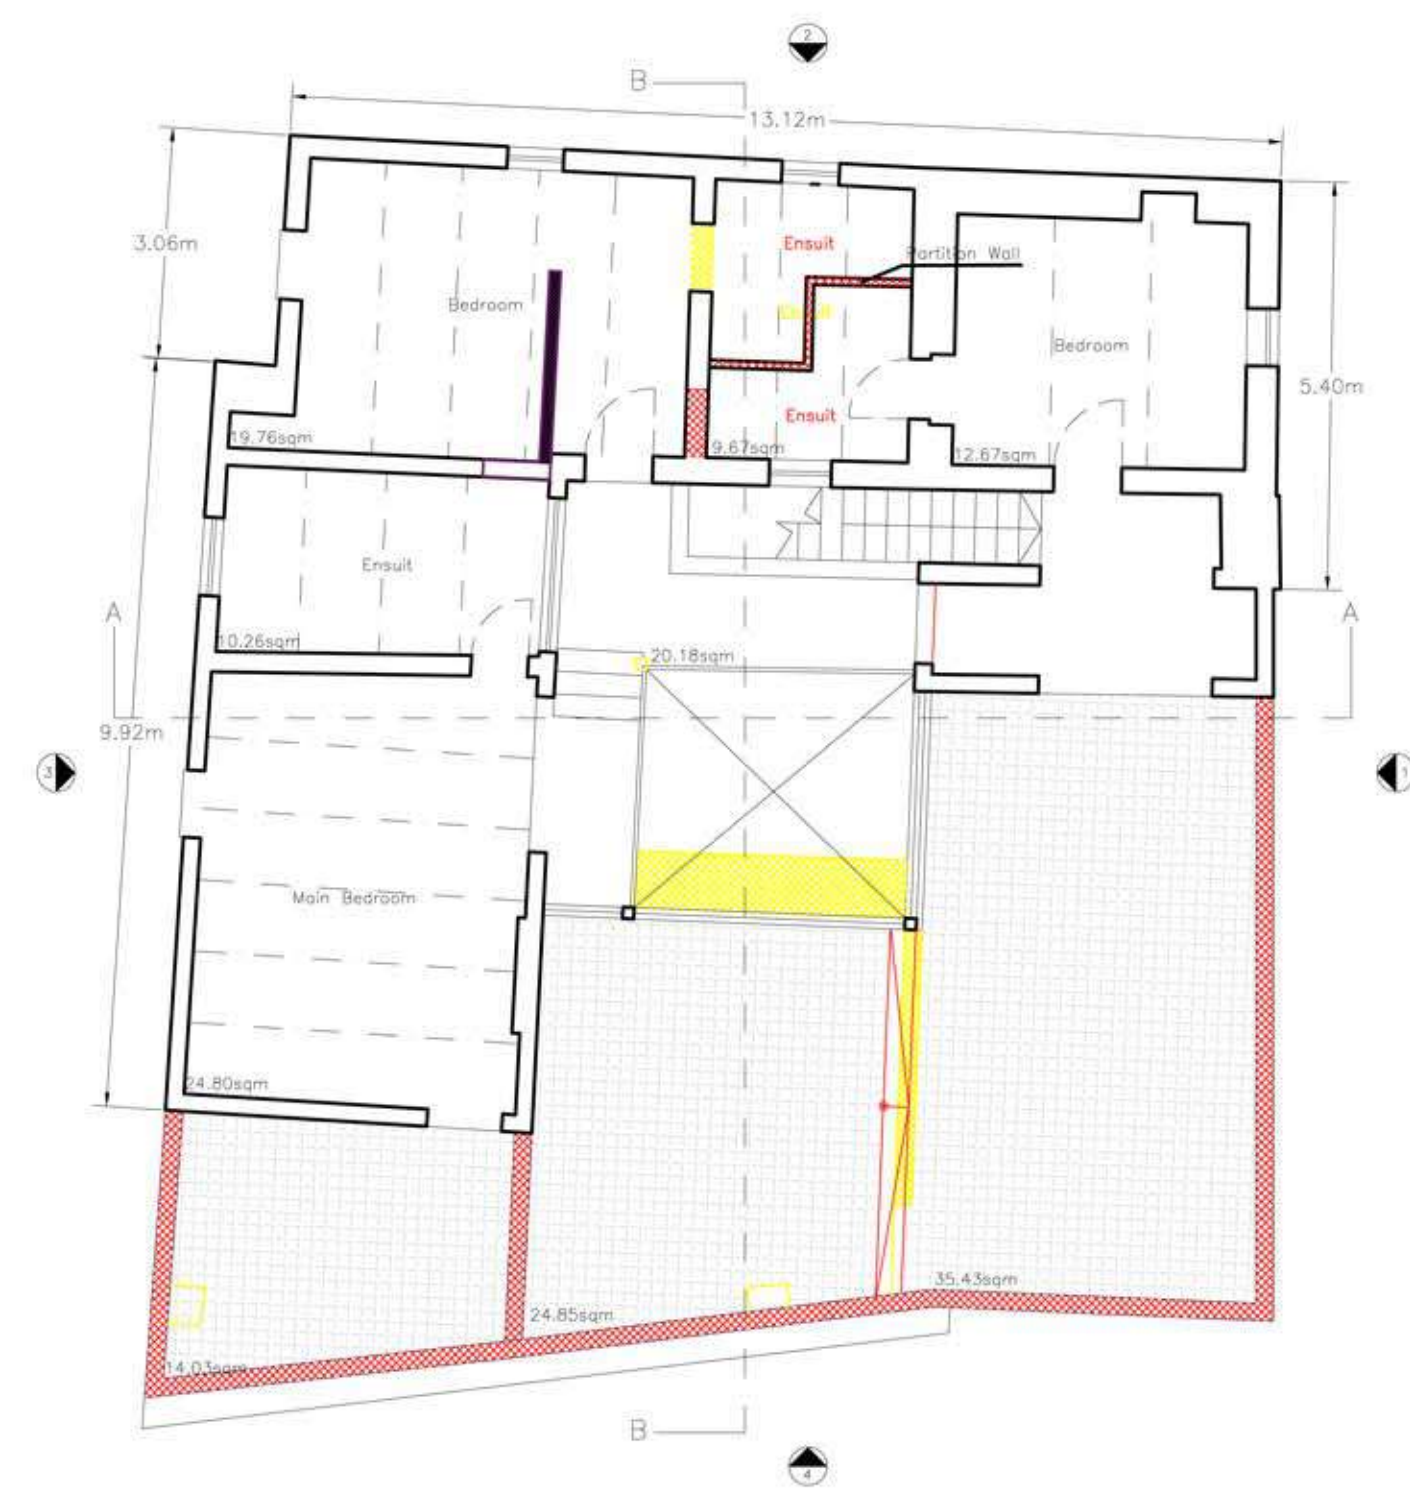

First Floor Level
Approved/Proposed Scale 1:100

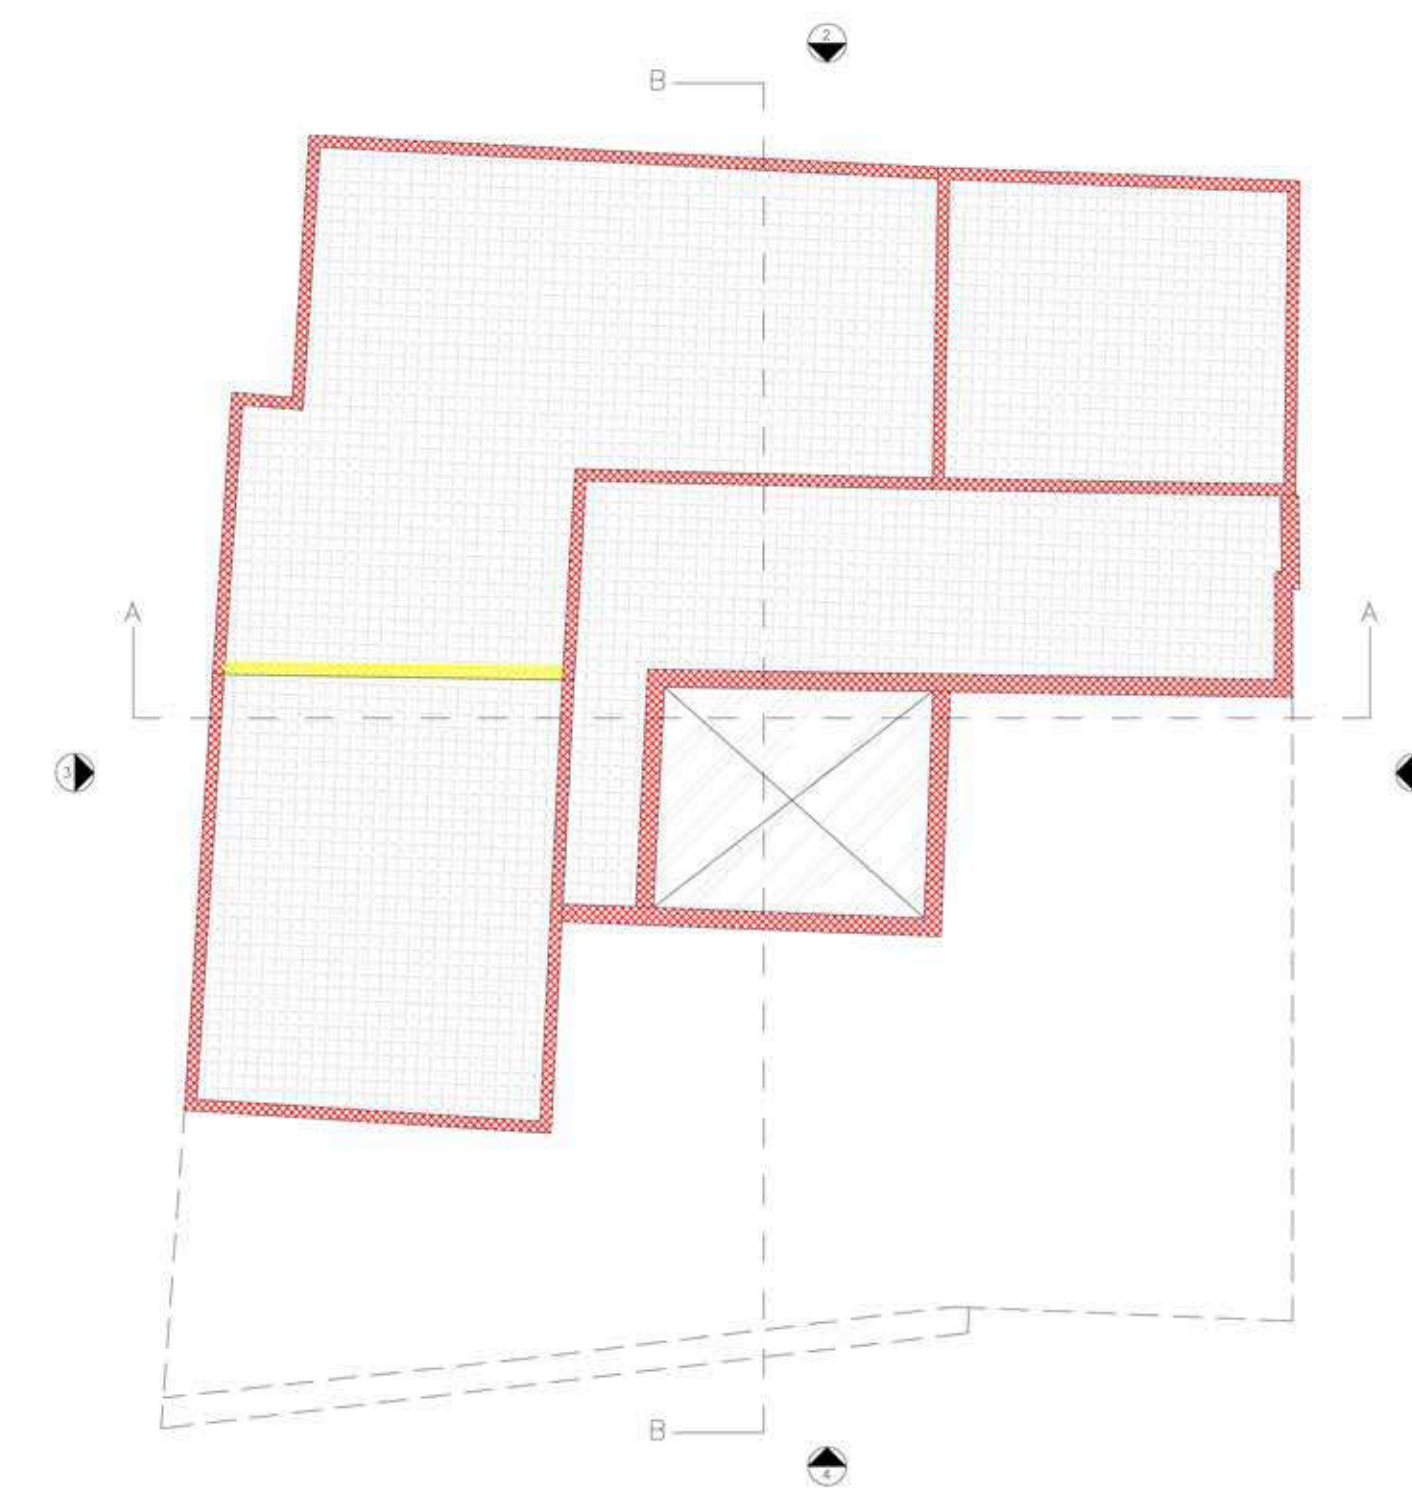

Roof Level
Approved/Proposed Scale 1:100

