



13 APPROVED SECTIONAL ELEVATION CC'
Scale 1:100

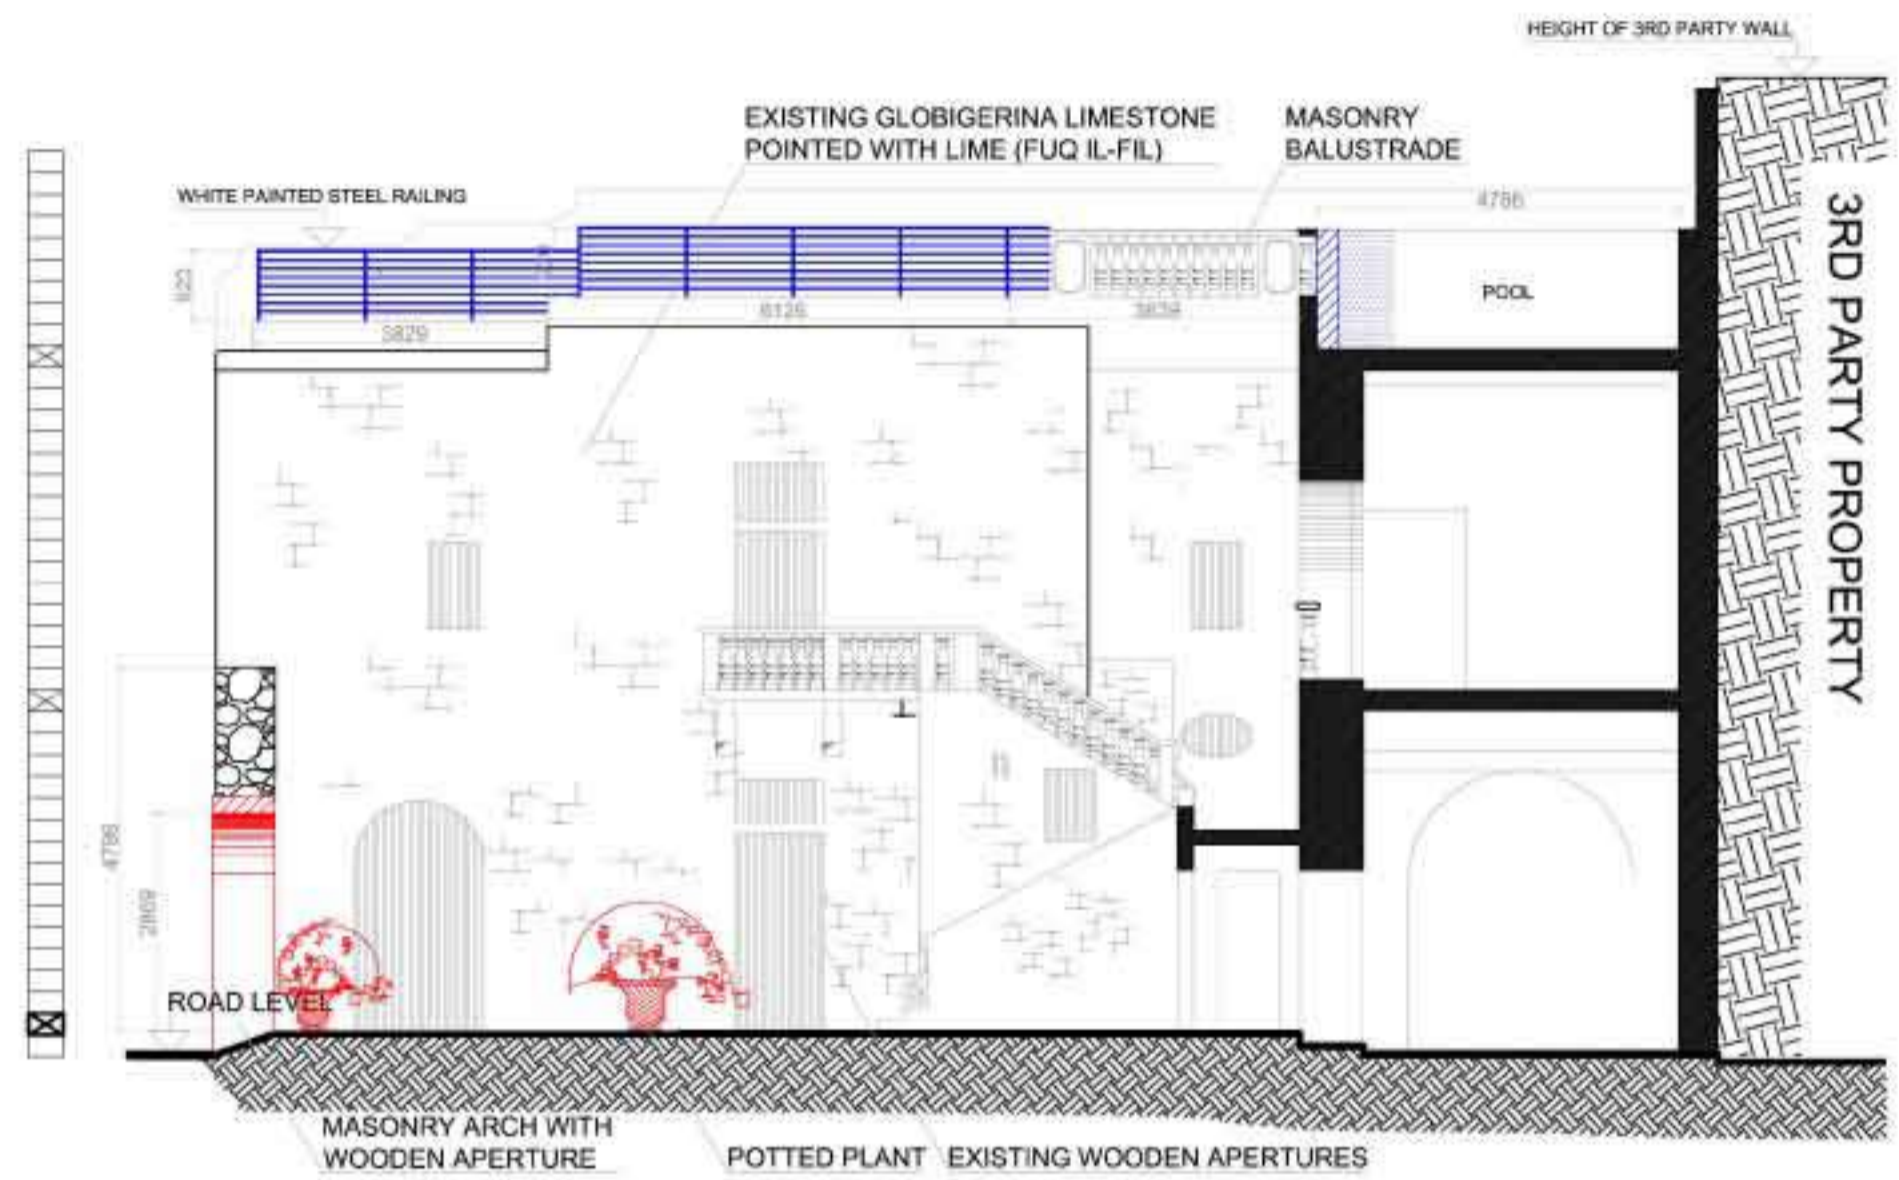

14 PROPOSED SECTIONAL ELEVATION DD'
Scale 1:100

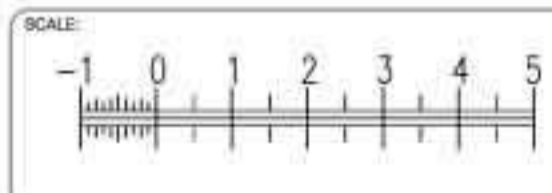

LEGEND:

	Proposal - To Demolish
	Proposal - To Construct
	As Approved by MEPA
	To Sanction - Alteration
	To Sanction - White Painted Railing

NOTES:

Documentation:

Project Data:

DRAWING TITLE

Approved/Proposed Internal Elevations