


PROPOSED SECTION A-A
 Scale 1:100

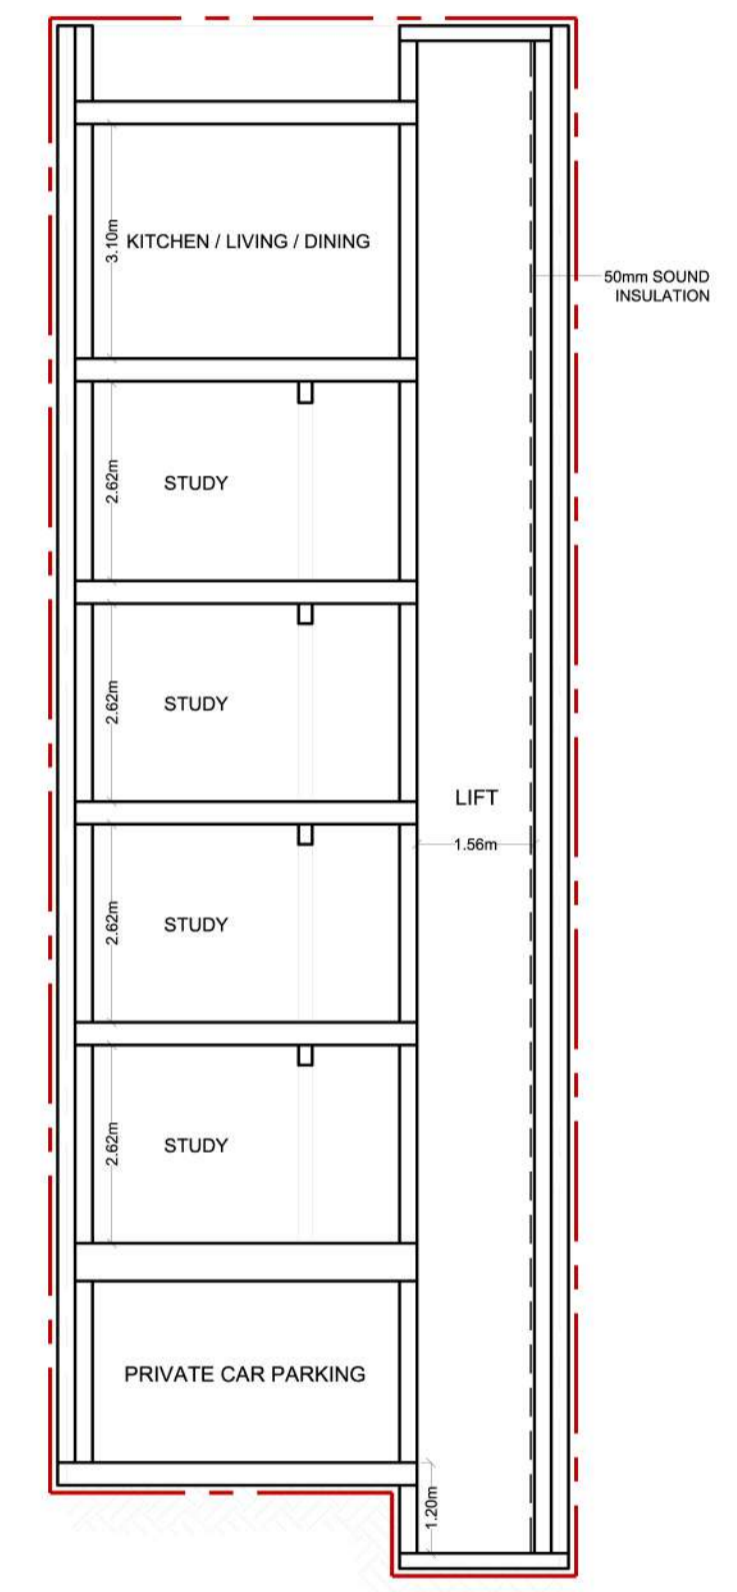

PROPOSED SECTION B-B
 Scale 1:100