


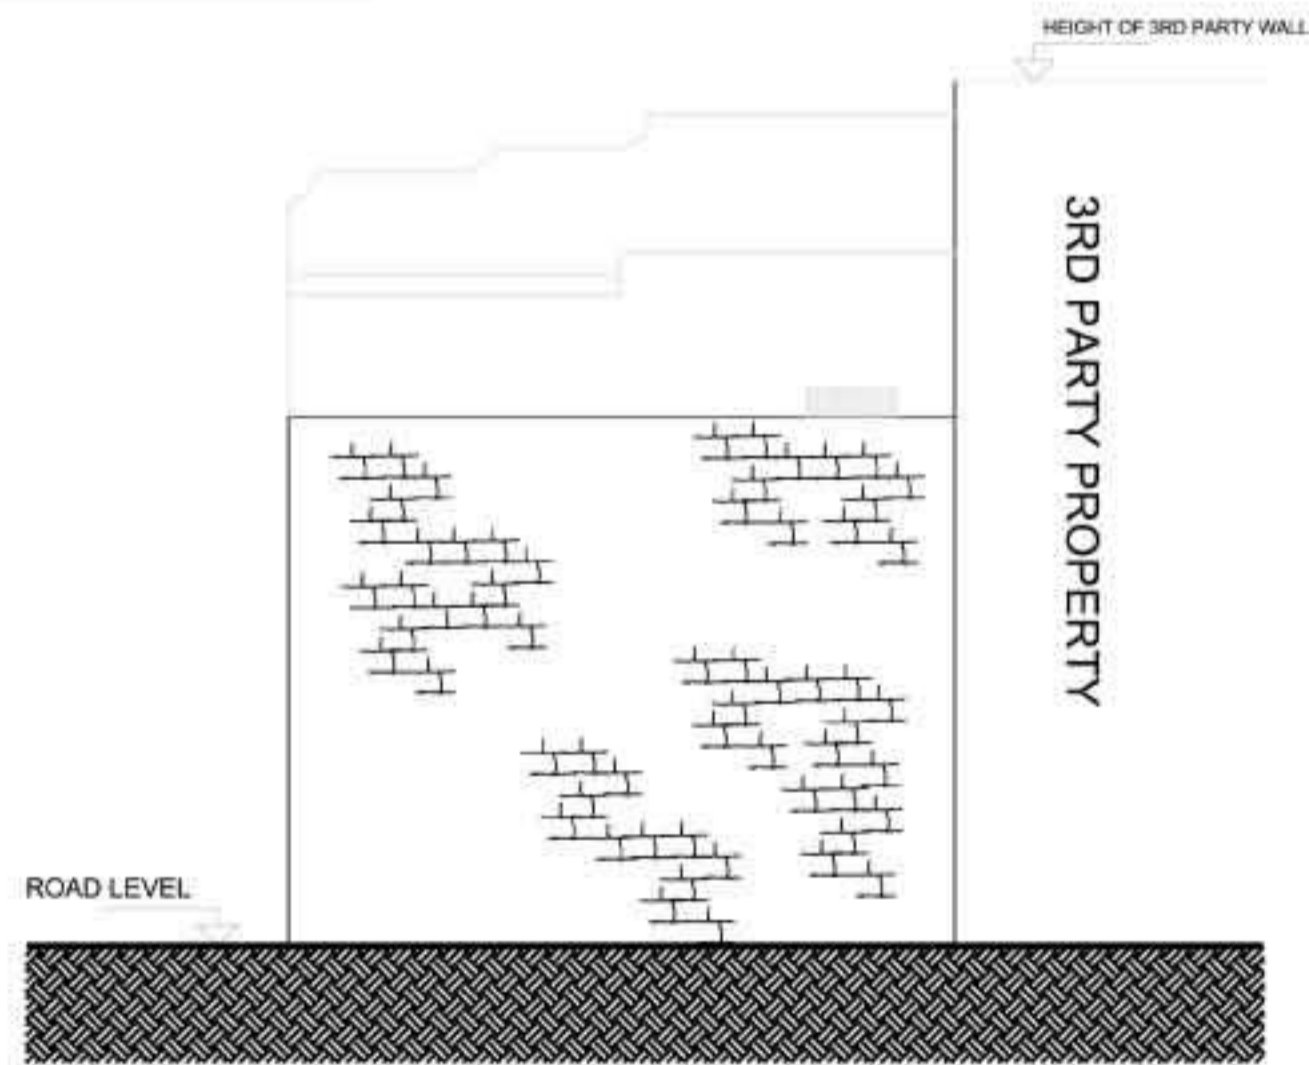


7 APPROVED ELEVATION E1
Scale 1:100



8 APPROVED ELEVATION E2
Scale 1:100



9 PROPOSED ELEVATION E3
Scale 1:100

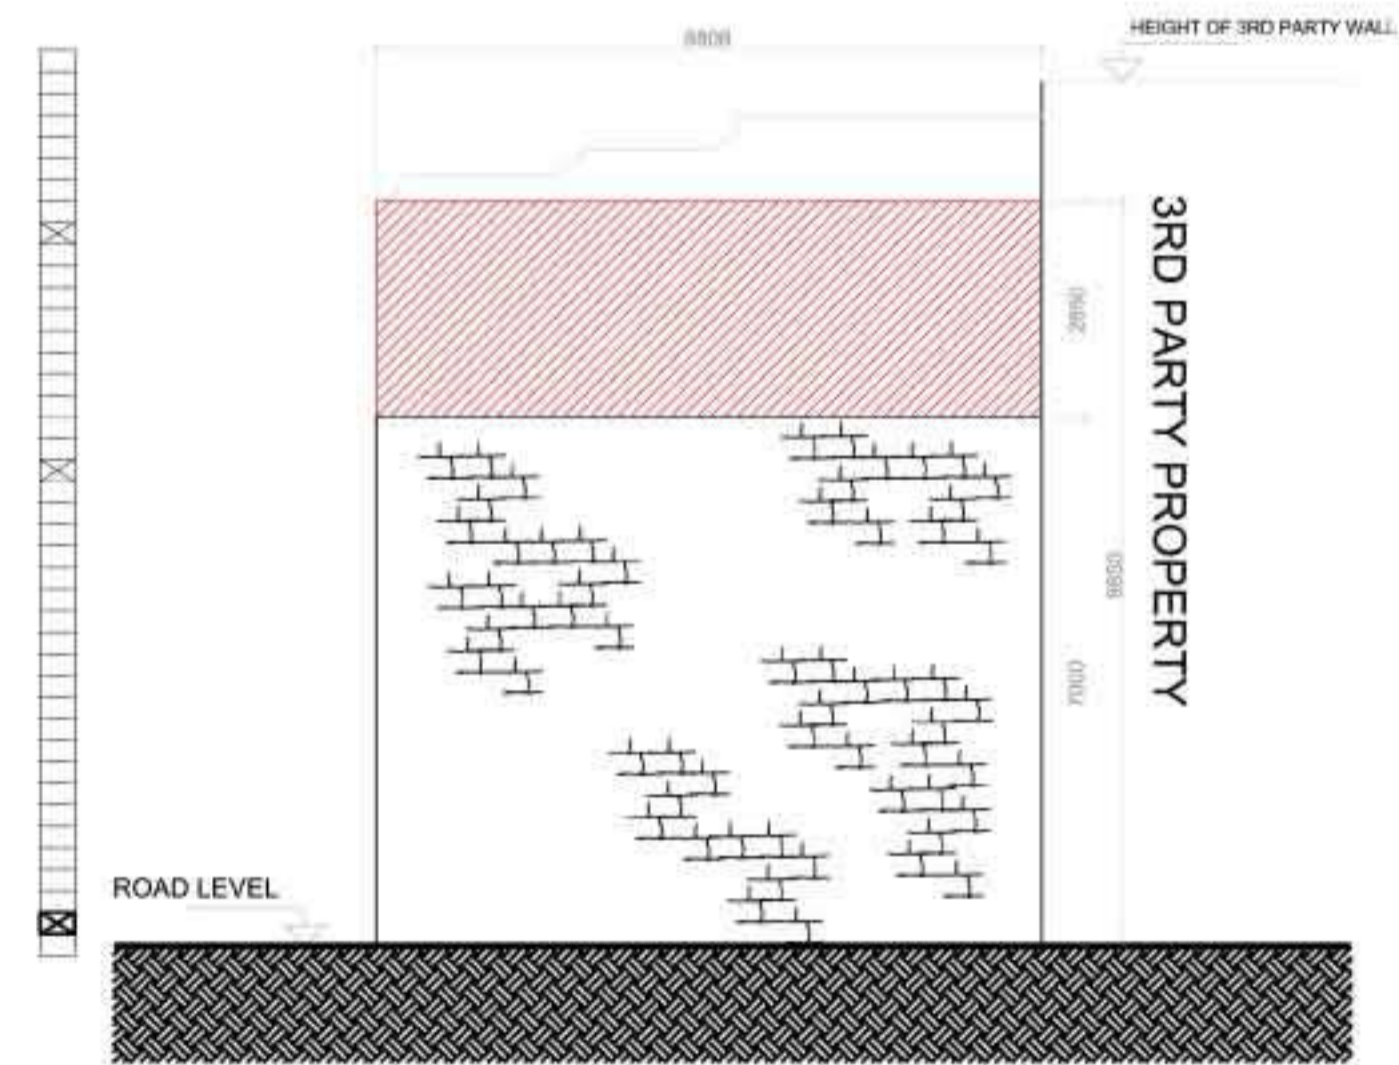

10 PROPOSED ELEVATION E4
Scale 1:100



- LEGEND:
- Proposal - To Demolish
 - Proposal - To Construct
 - As Approved by MEPA
 - To Sanction - Alteration
 - To Sanction - White Painted Railing

NOTES:

Documentation:

Project Data:

DRAWING TITLE

Approved/Proposed External Elevations