


Layout Plan L0
SCALE 1:100

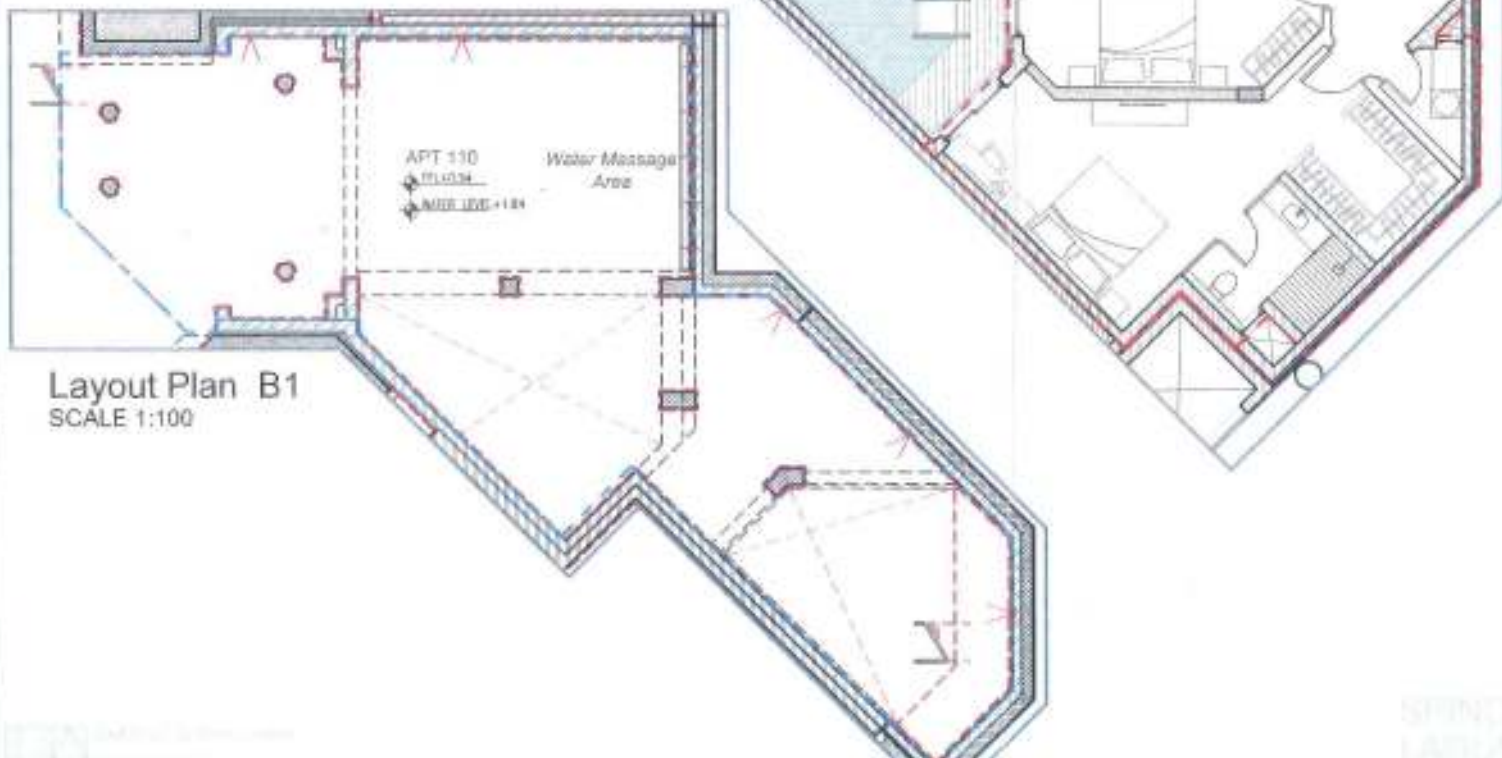

Layout Plan B1
SCALE 1:100