


Proposed - Recessed Floor Level

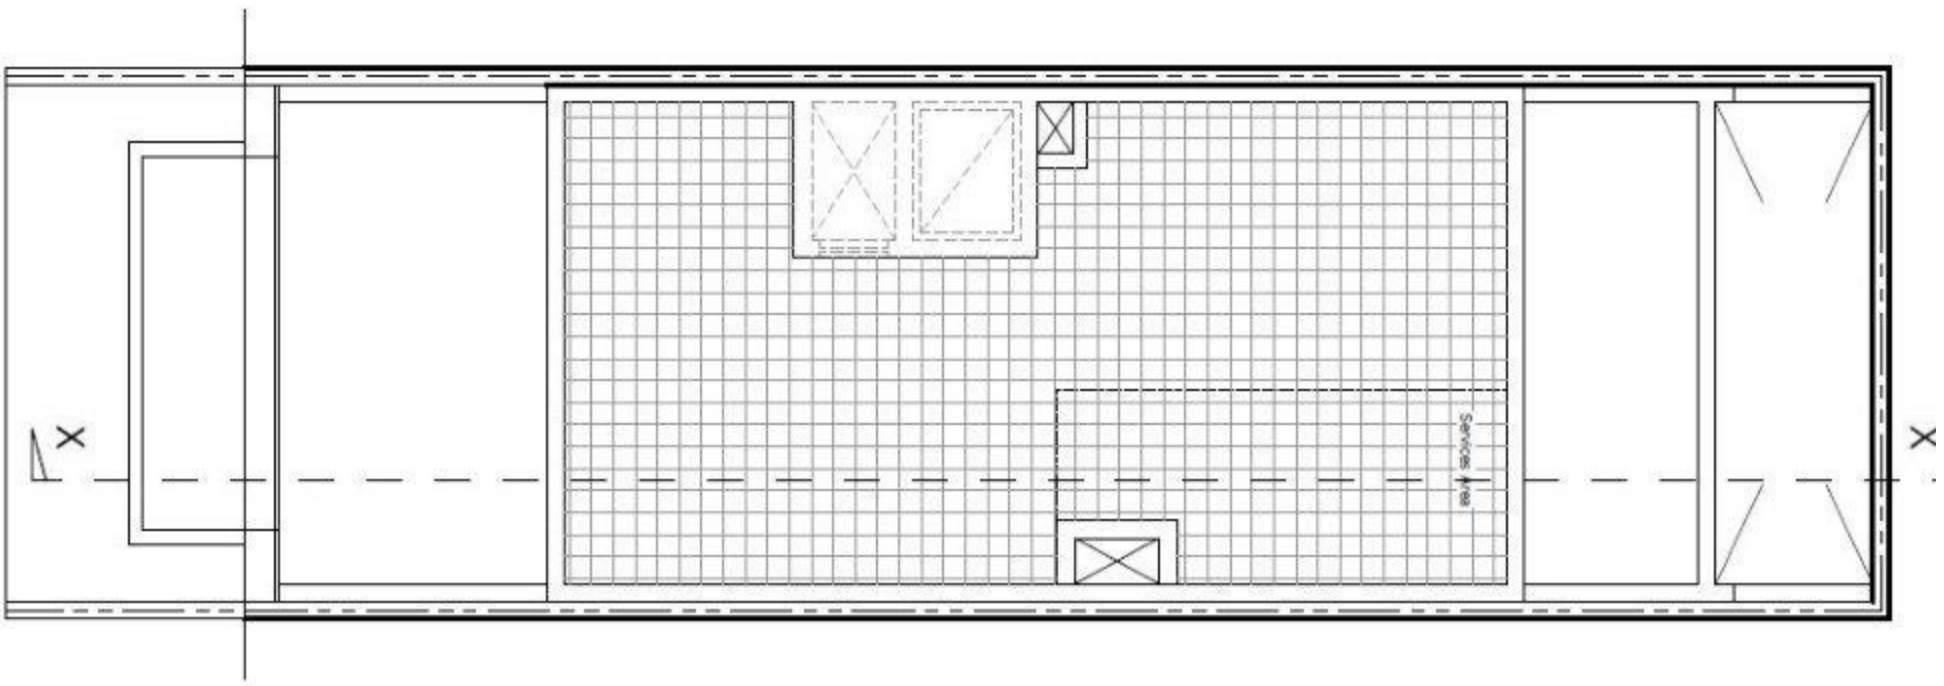

Approved - Roof Plan