



- To Sanction
- As Approved
- To Demolish
- To Construct


Finishes:
 Weathered Stone
 Wrought Iron Railing
 Timber Apertures

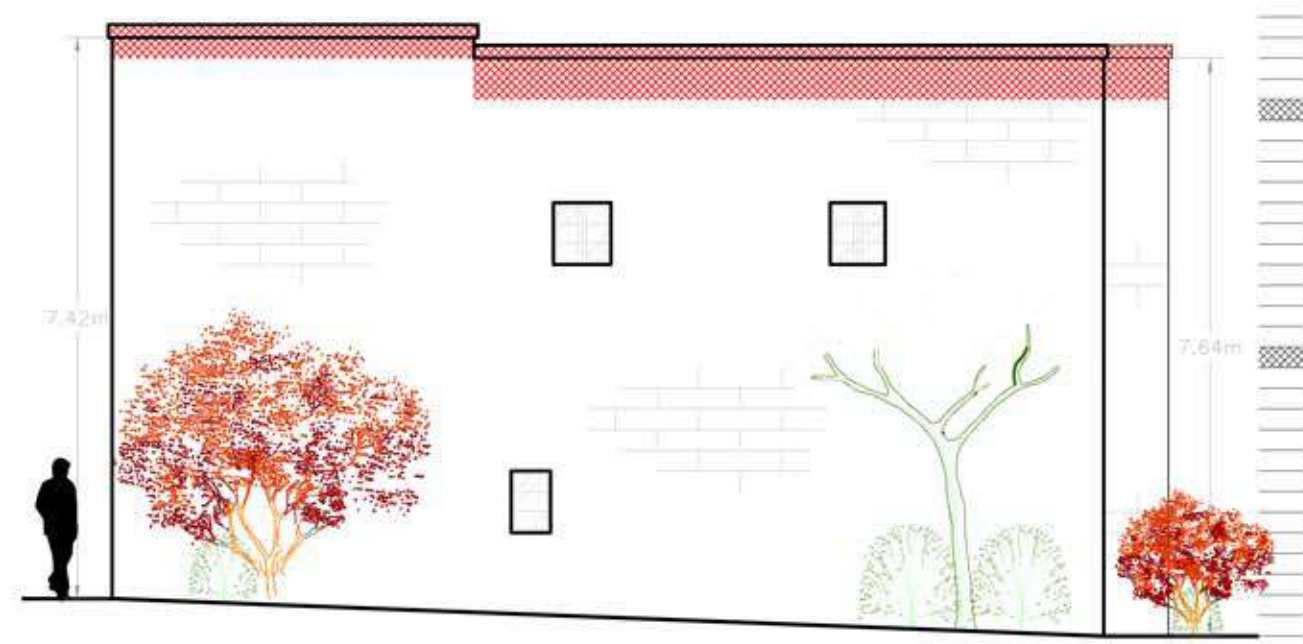


Elevation 2
 Approved/Proposed Scale 1:100

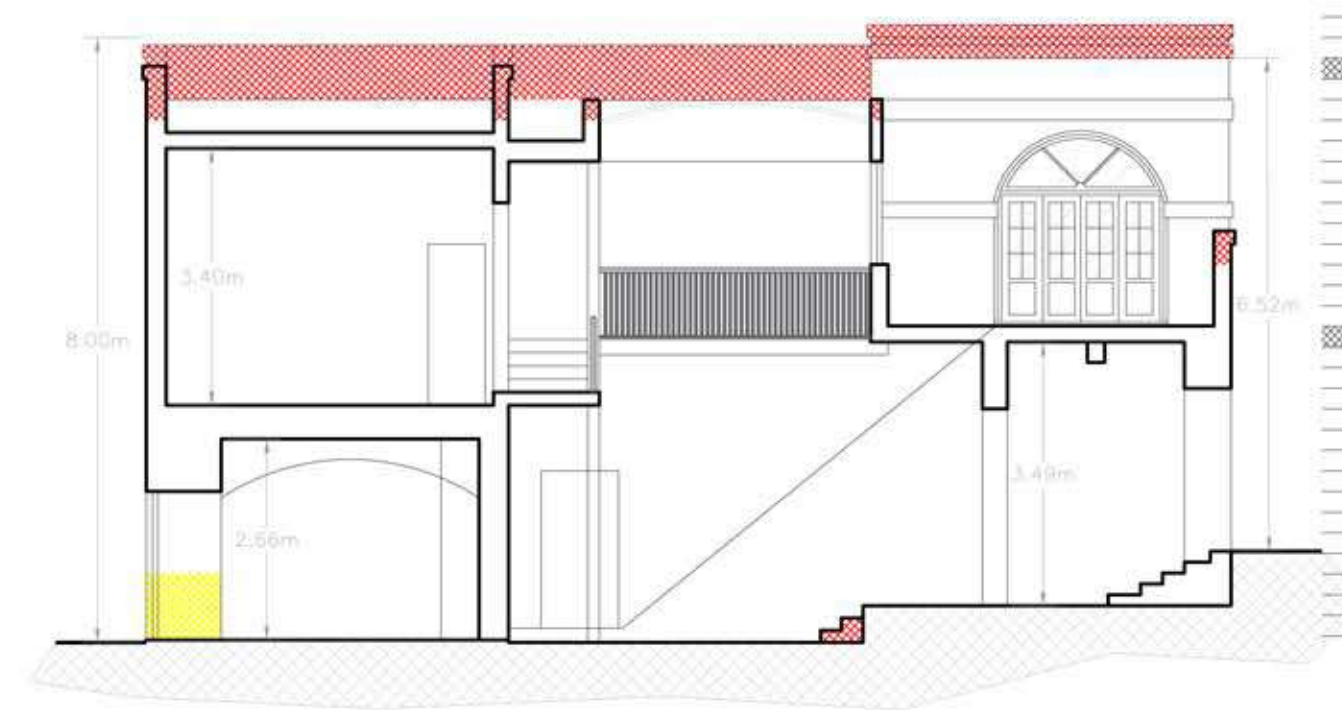


Section A - A
 Approved/Proposed Scale 1:100

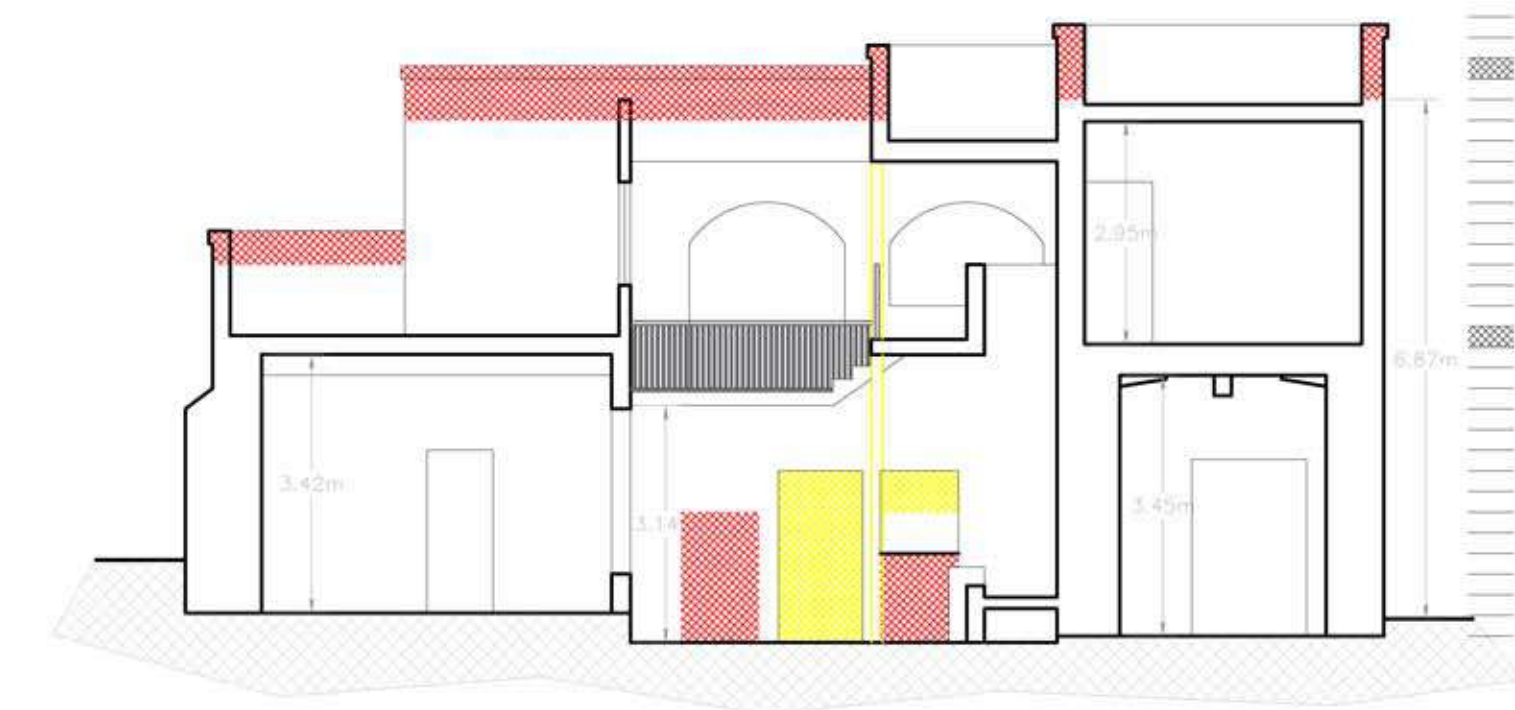


Section B - B
 Approved/Proposed Scale 1:100

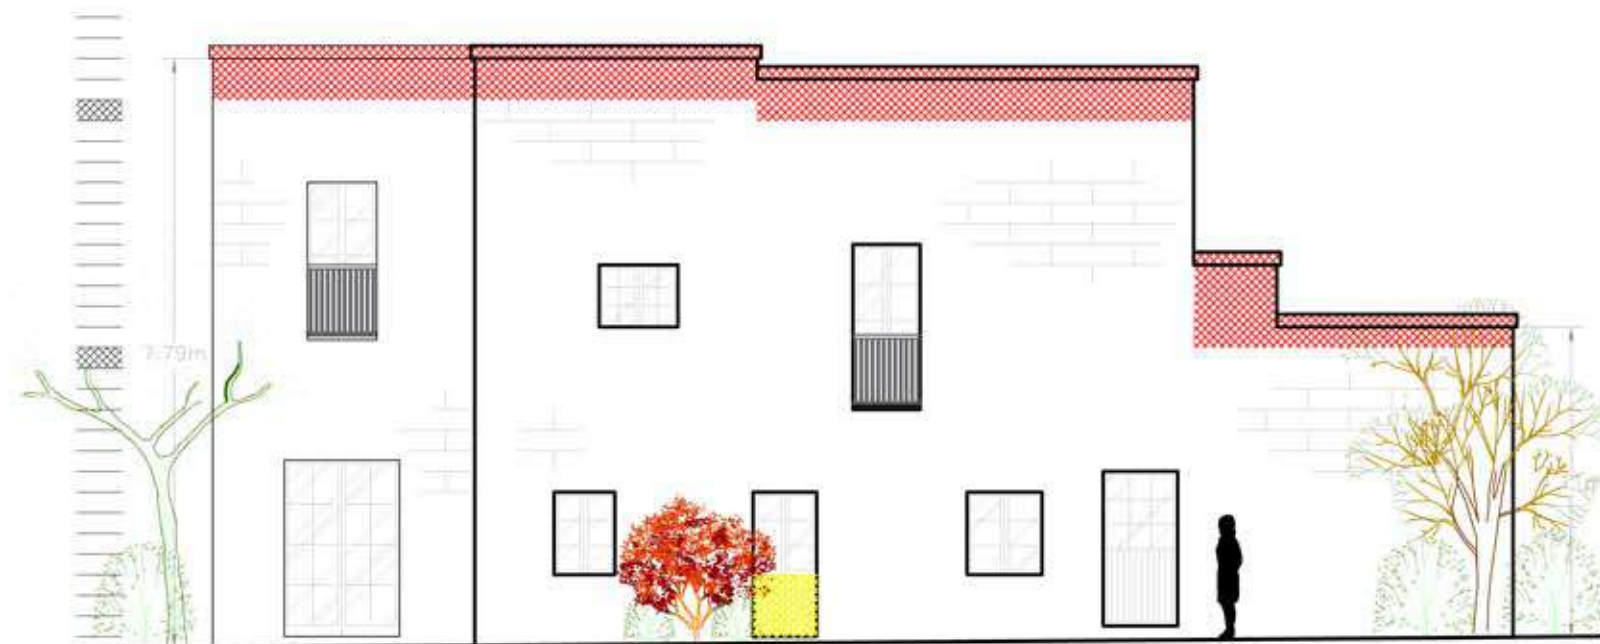


Elevation 3
 Approved/Proposed Scale 1:100

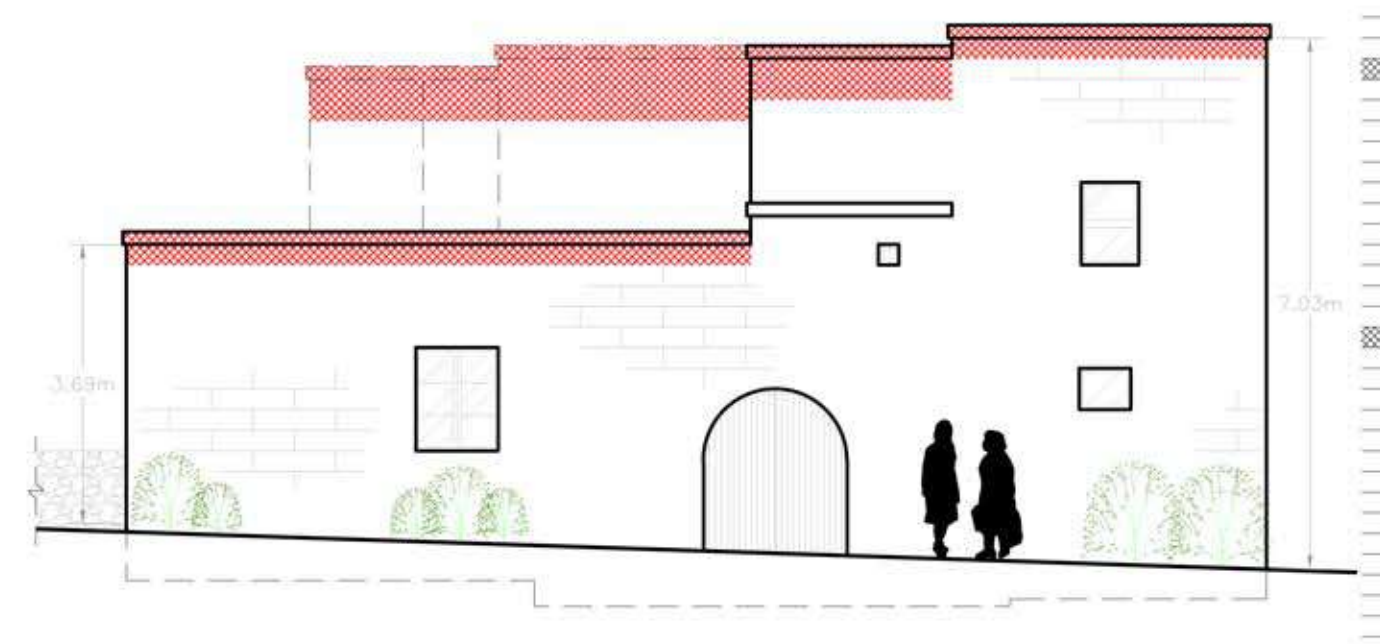


Elevation 1
 Approved/Proposed Scale 1:100

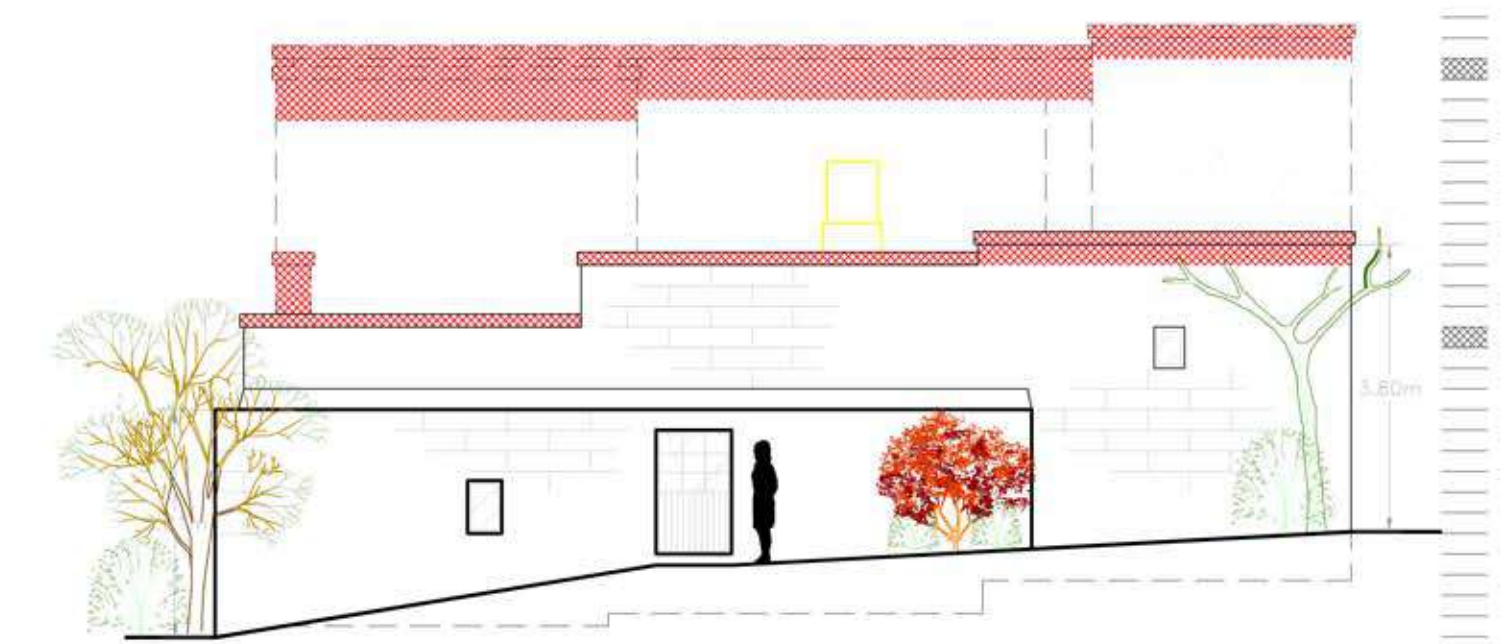

Approved/Proposed Scale 1:100
 Elevation 4

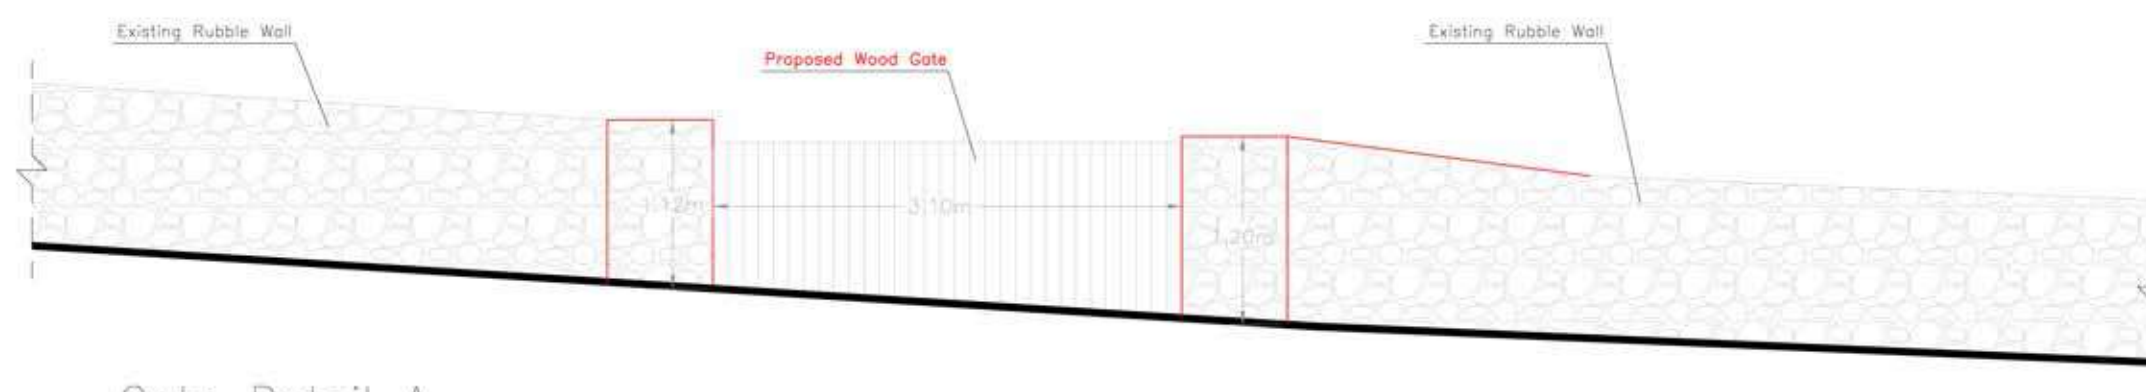


Gate Detail A
 Approved/Proposed Scale 1:50

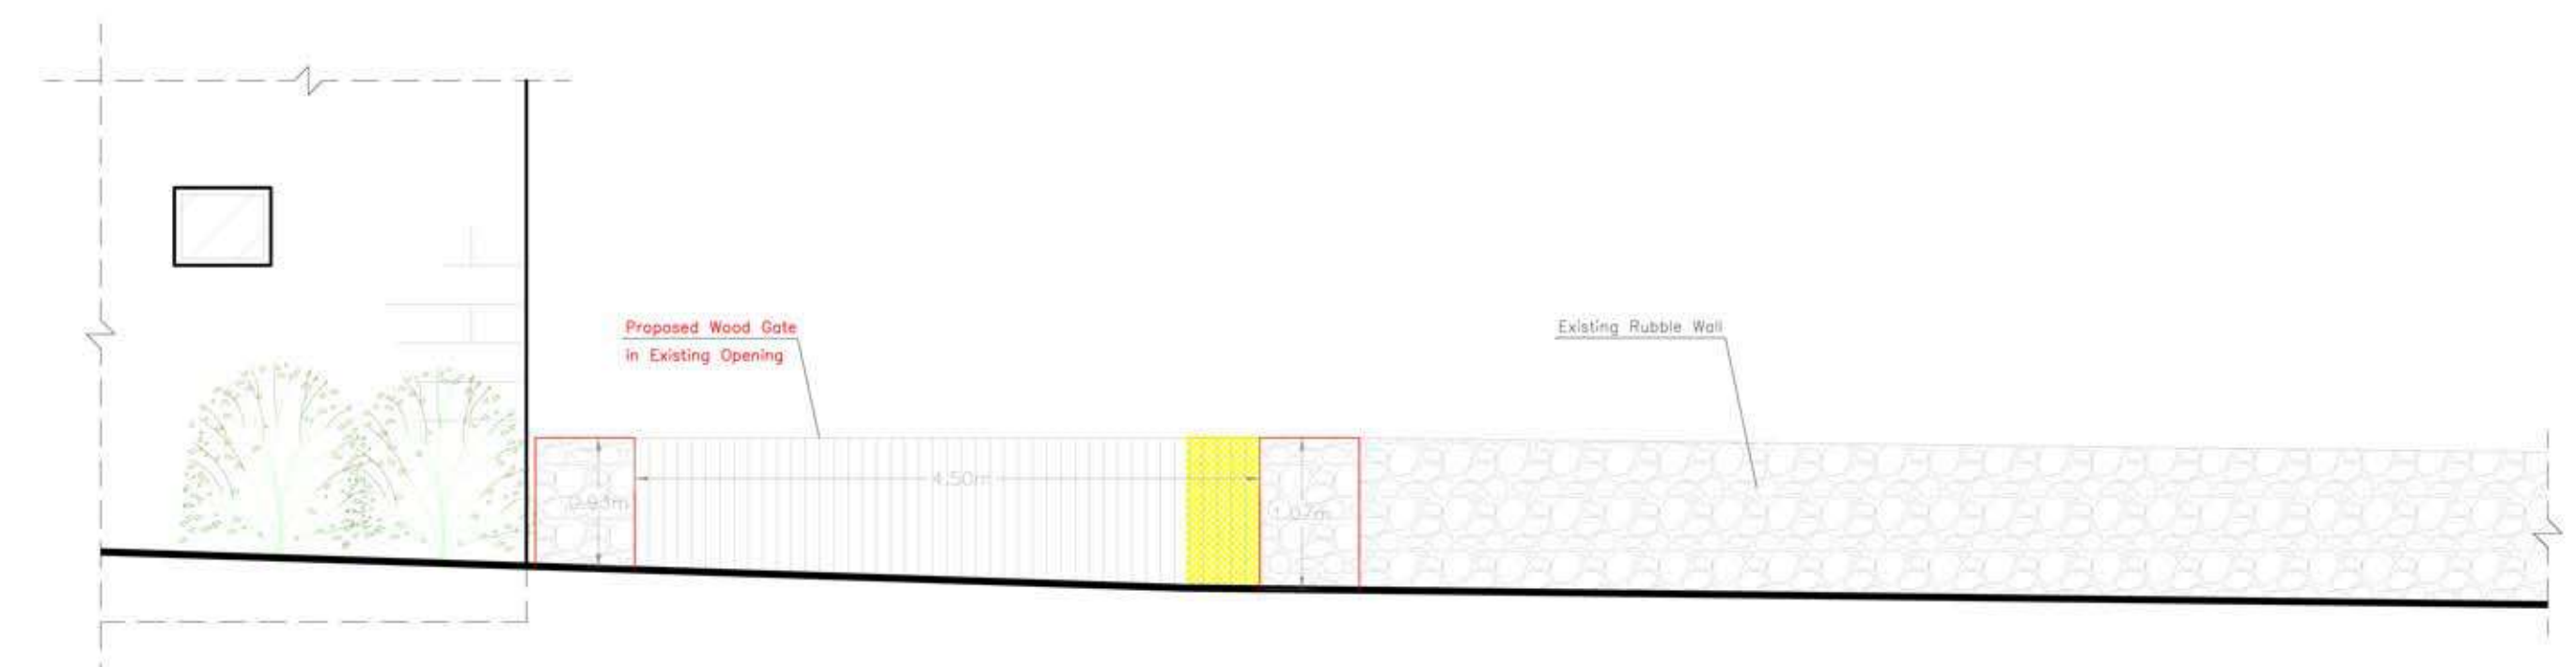

Gate Detail B
 Approved/Proposed Scale 1:50

Amended September 2018

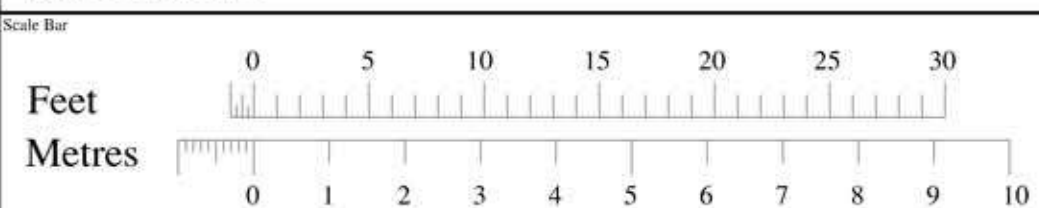

Scale 1:100