
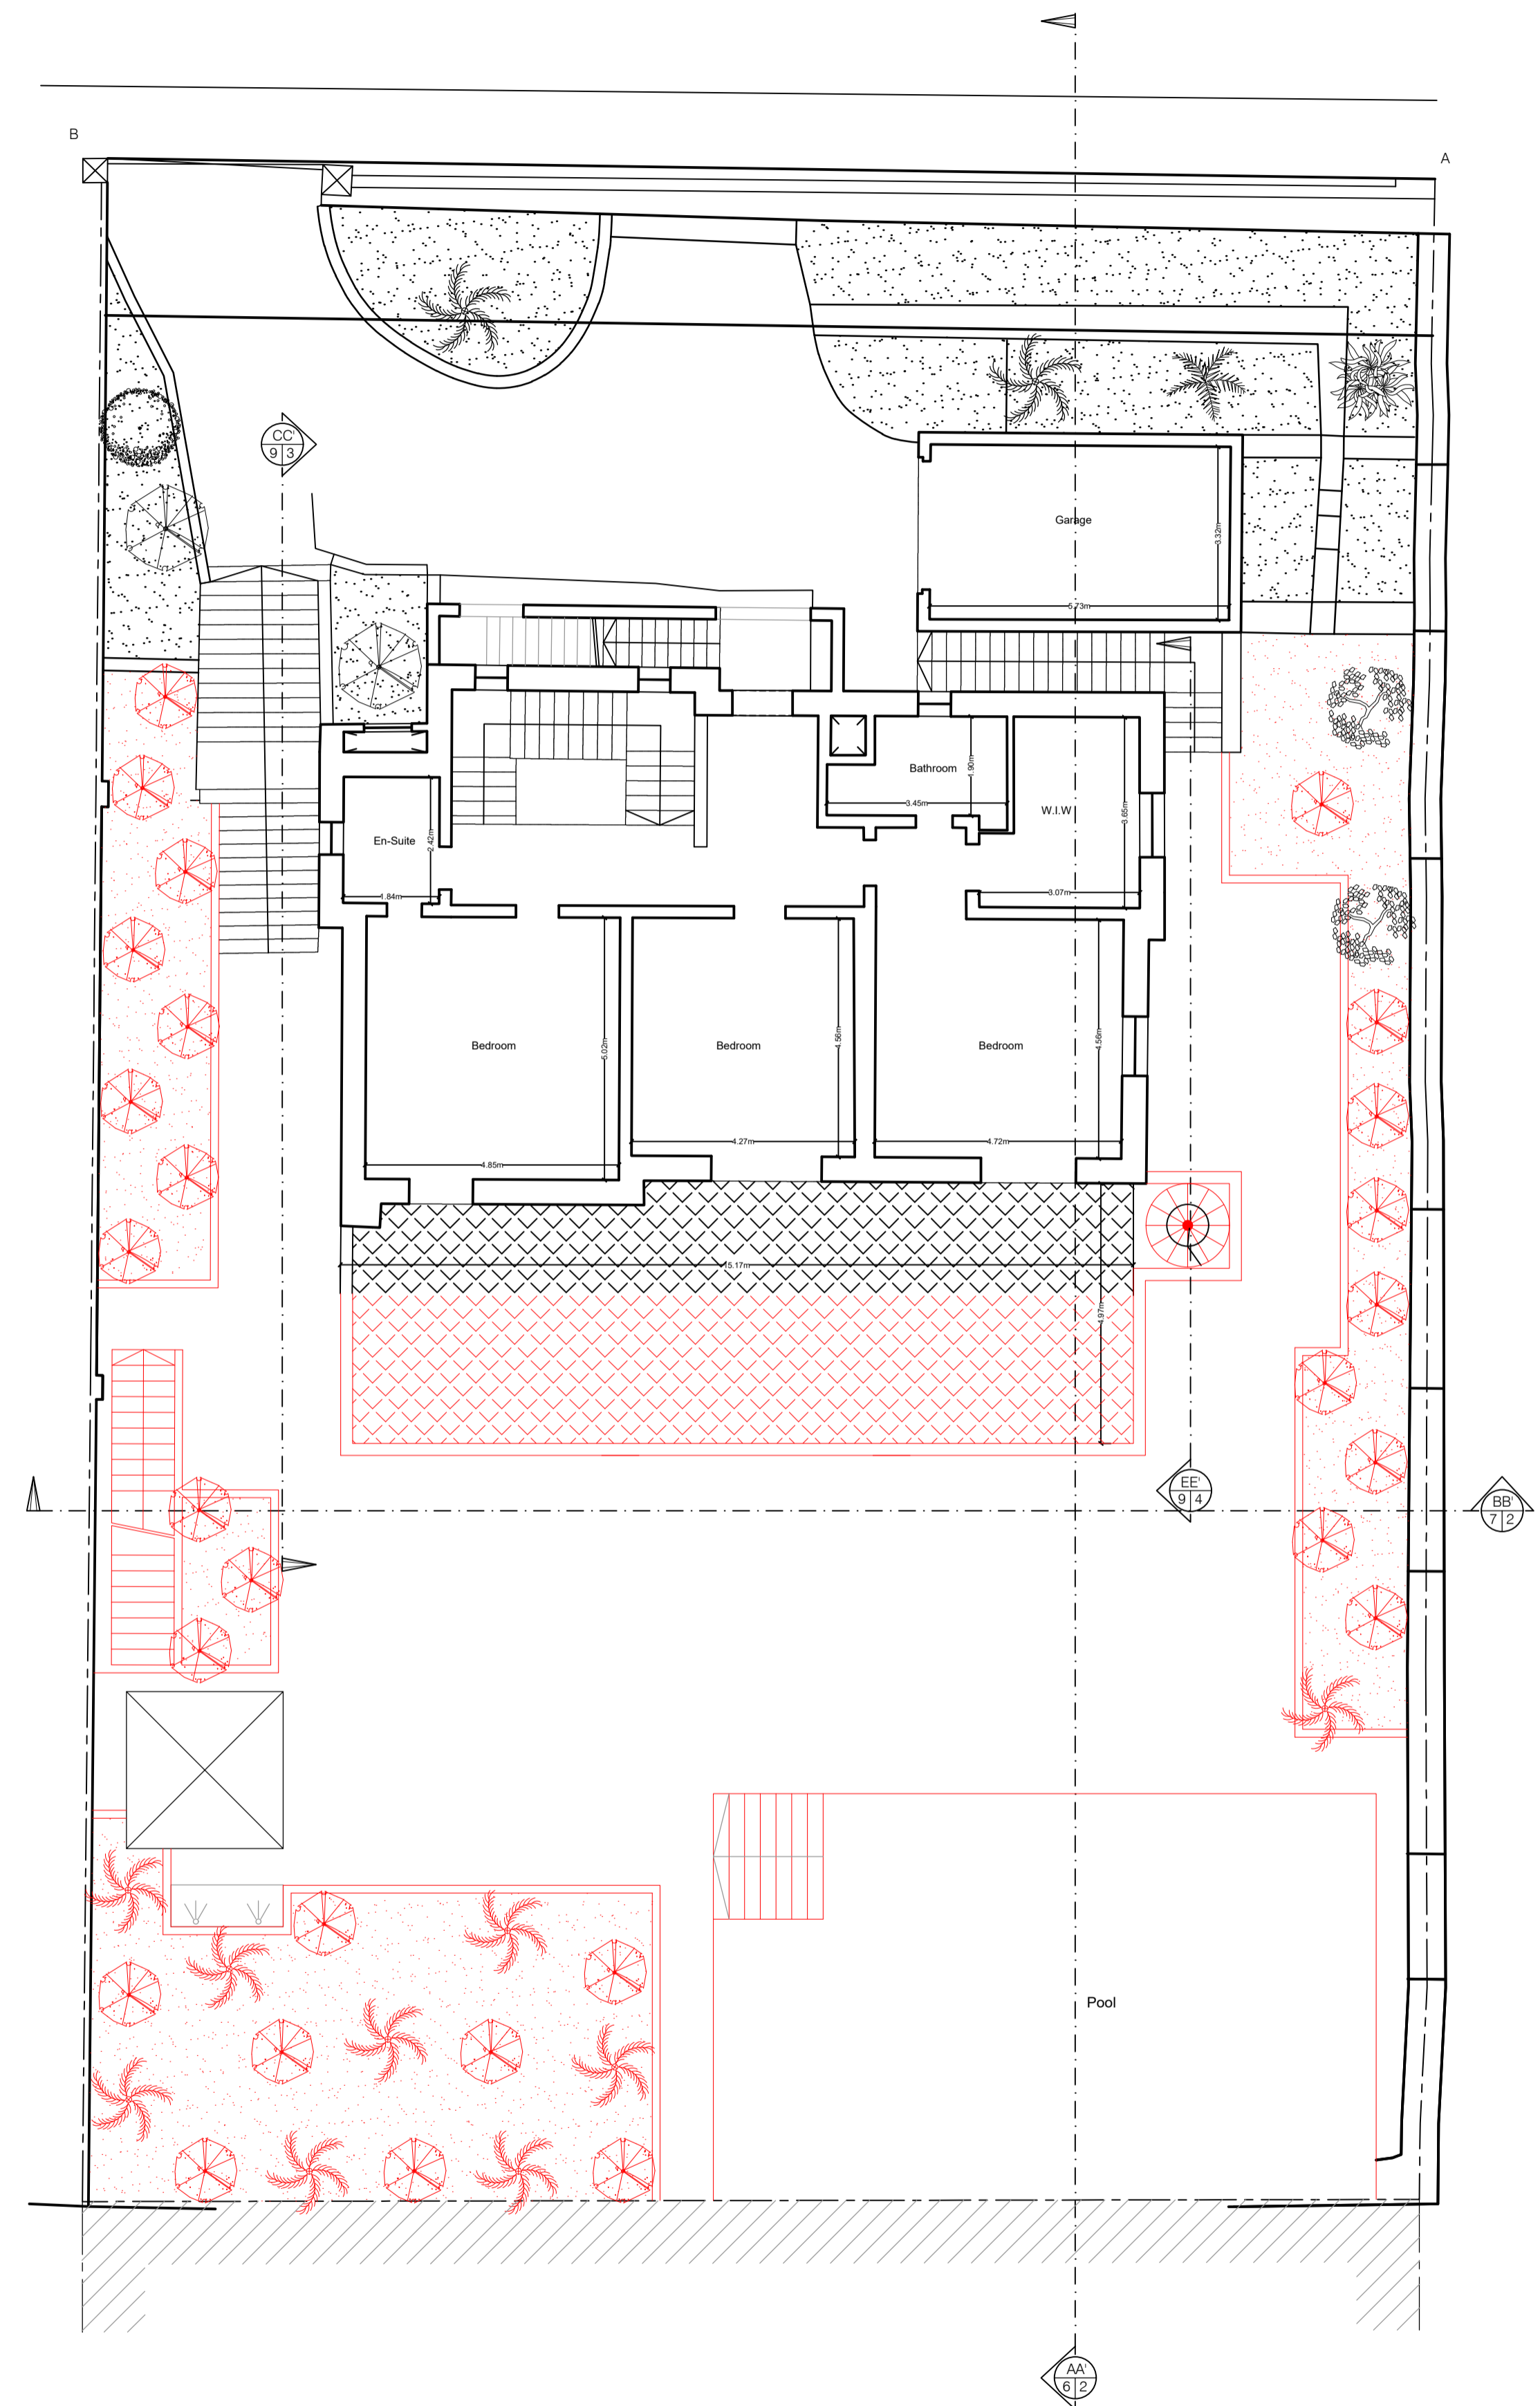


① Proposed Basement (-1) Floor  
Scale 1:100

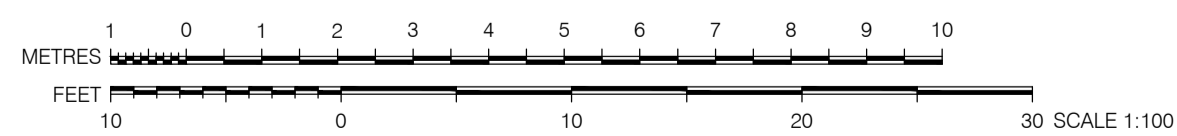

② Proposed Ground Floor  
Scale 1:100

	Cypress Cupressus sempervirens		Oleander Difa Nerium oleander		Palm Tree Palma Palmarum		Bay Laurel Randa Laurus Nobilis		African Plumbago Plumbago Plumbago		Paper Flower Buganvillea Bougainvillea		Japanese Mock Orange Pittosporum Pittosporum tobira
--	-----------------------------------	--	-------------------------------------	--	--------------------------------	--	---------------------------------------	--	--	--	--	--	---