


Scale 1:100

Scale 1:100

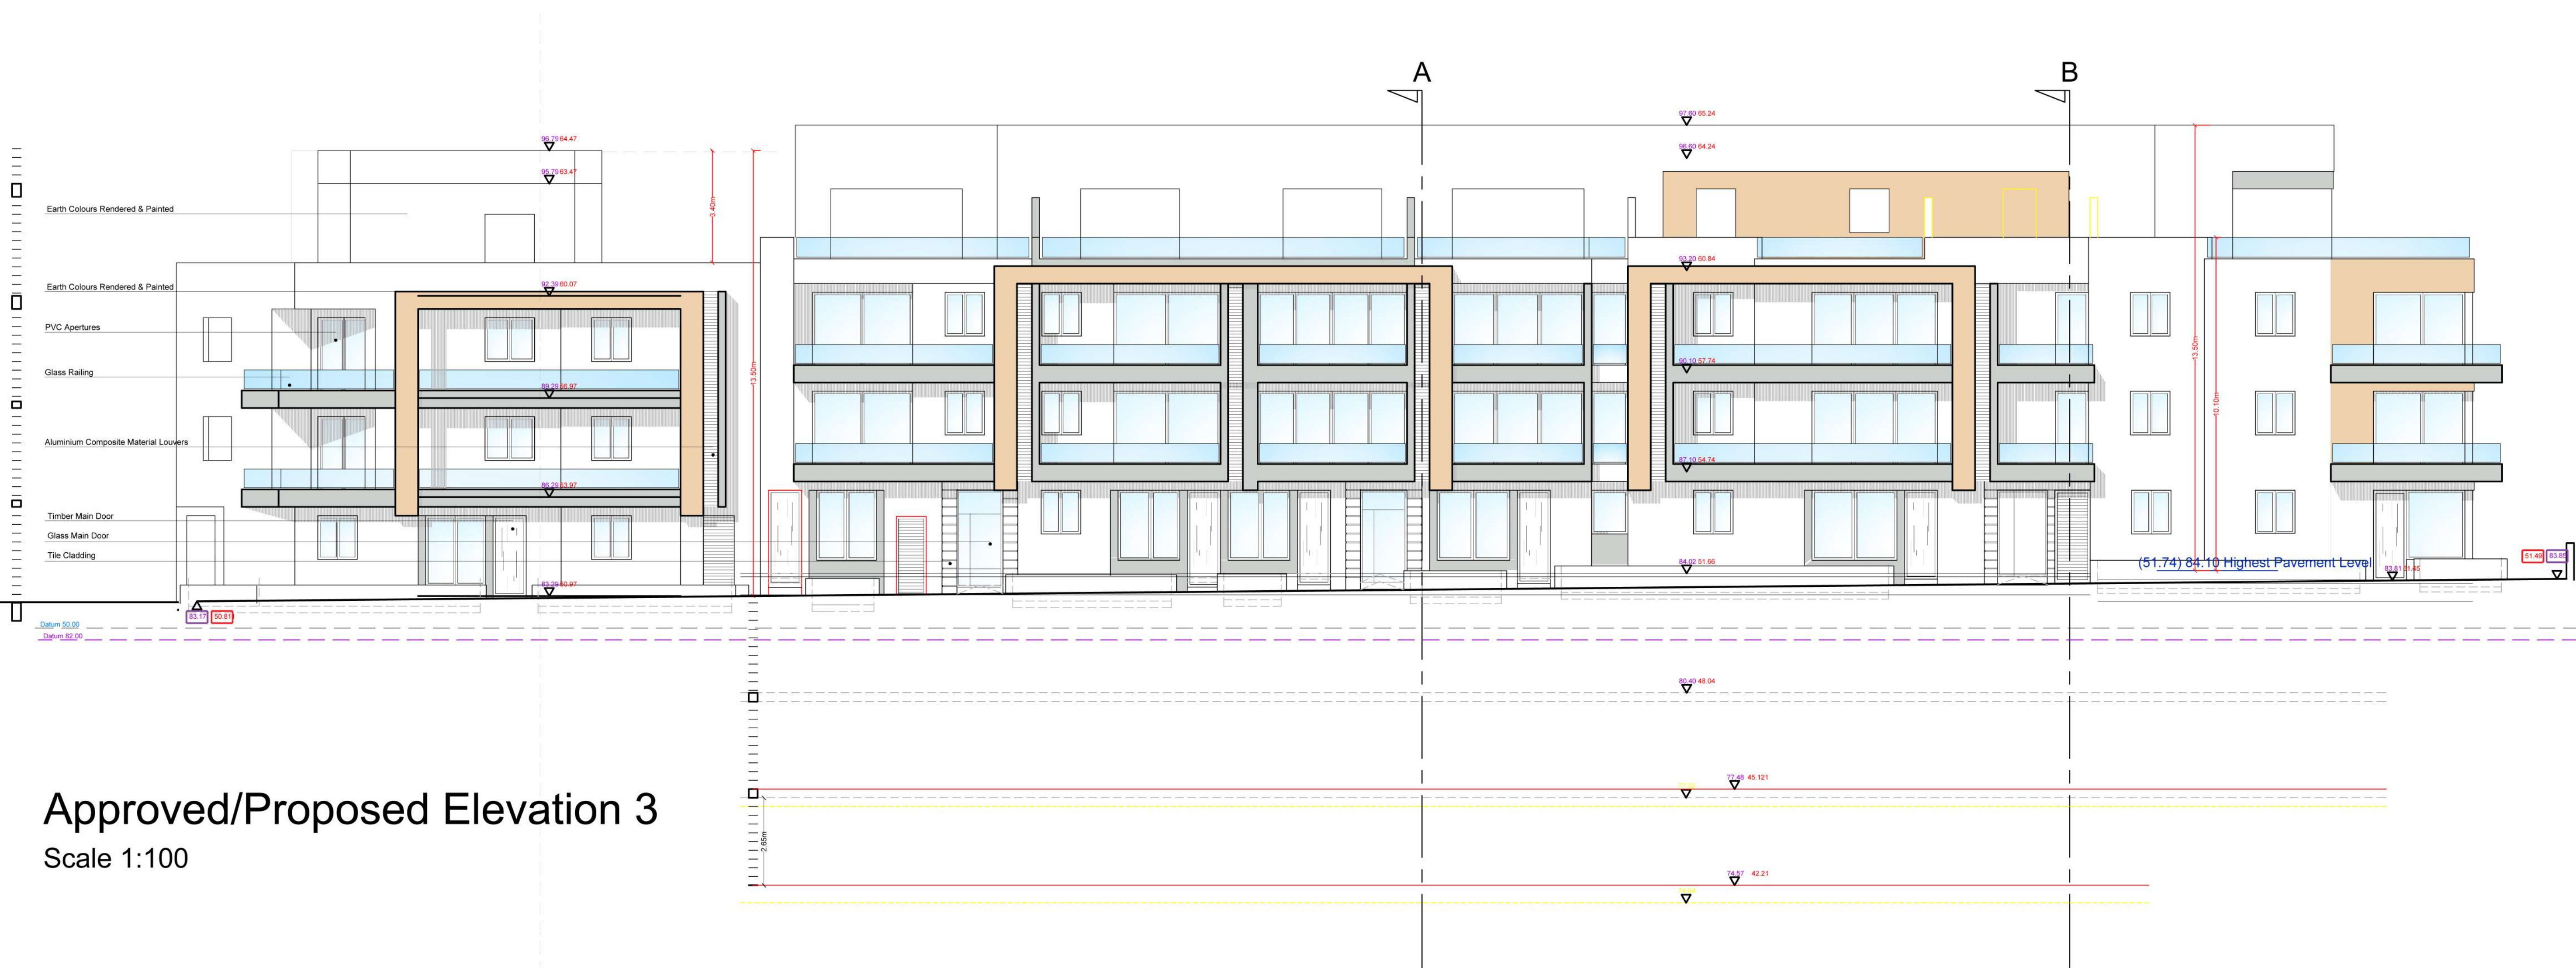

# Approved/Proposed Elevation 3

Scale 1:100

Red levels relate to datum by contractor surveyor

Violet levels relate to datum by Planning Authority

Approved levels relate to datum by Planning Authority

- NOTES:
- To Construct
  - To Demolish