


Scale 1:100
Extra skin to be constructed around lift adjacent to third party walls, lift mechanical parts not to be installed next to third party walls.

NOTES:
To Construct
To Demolish

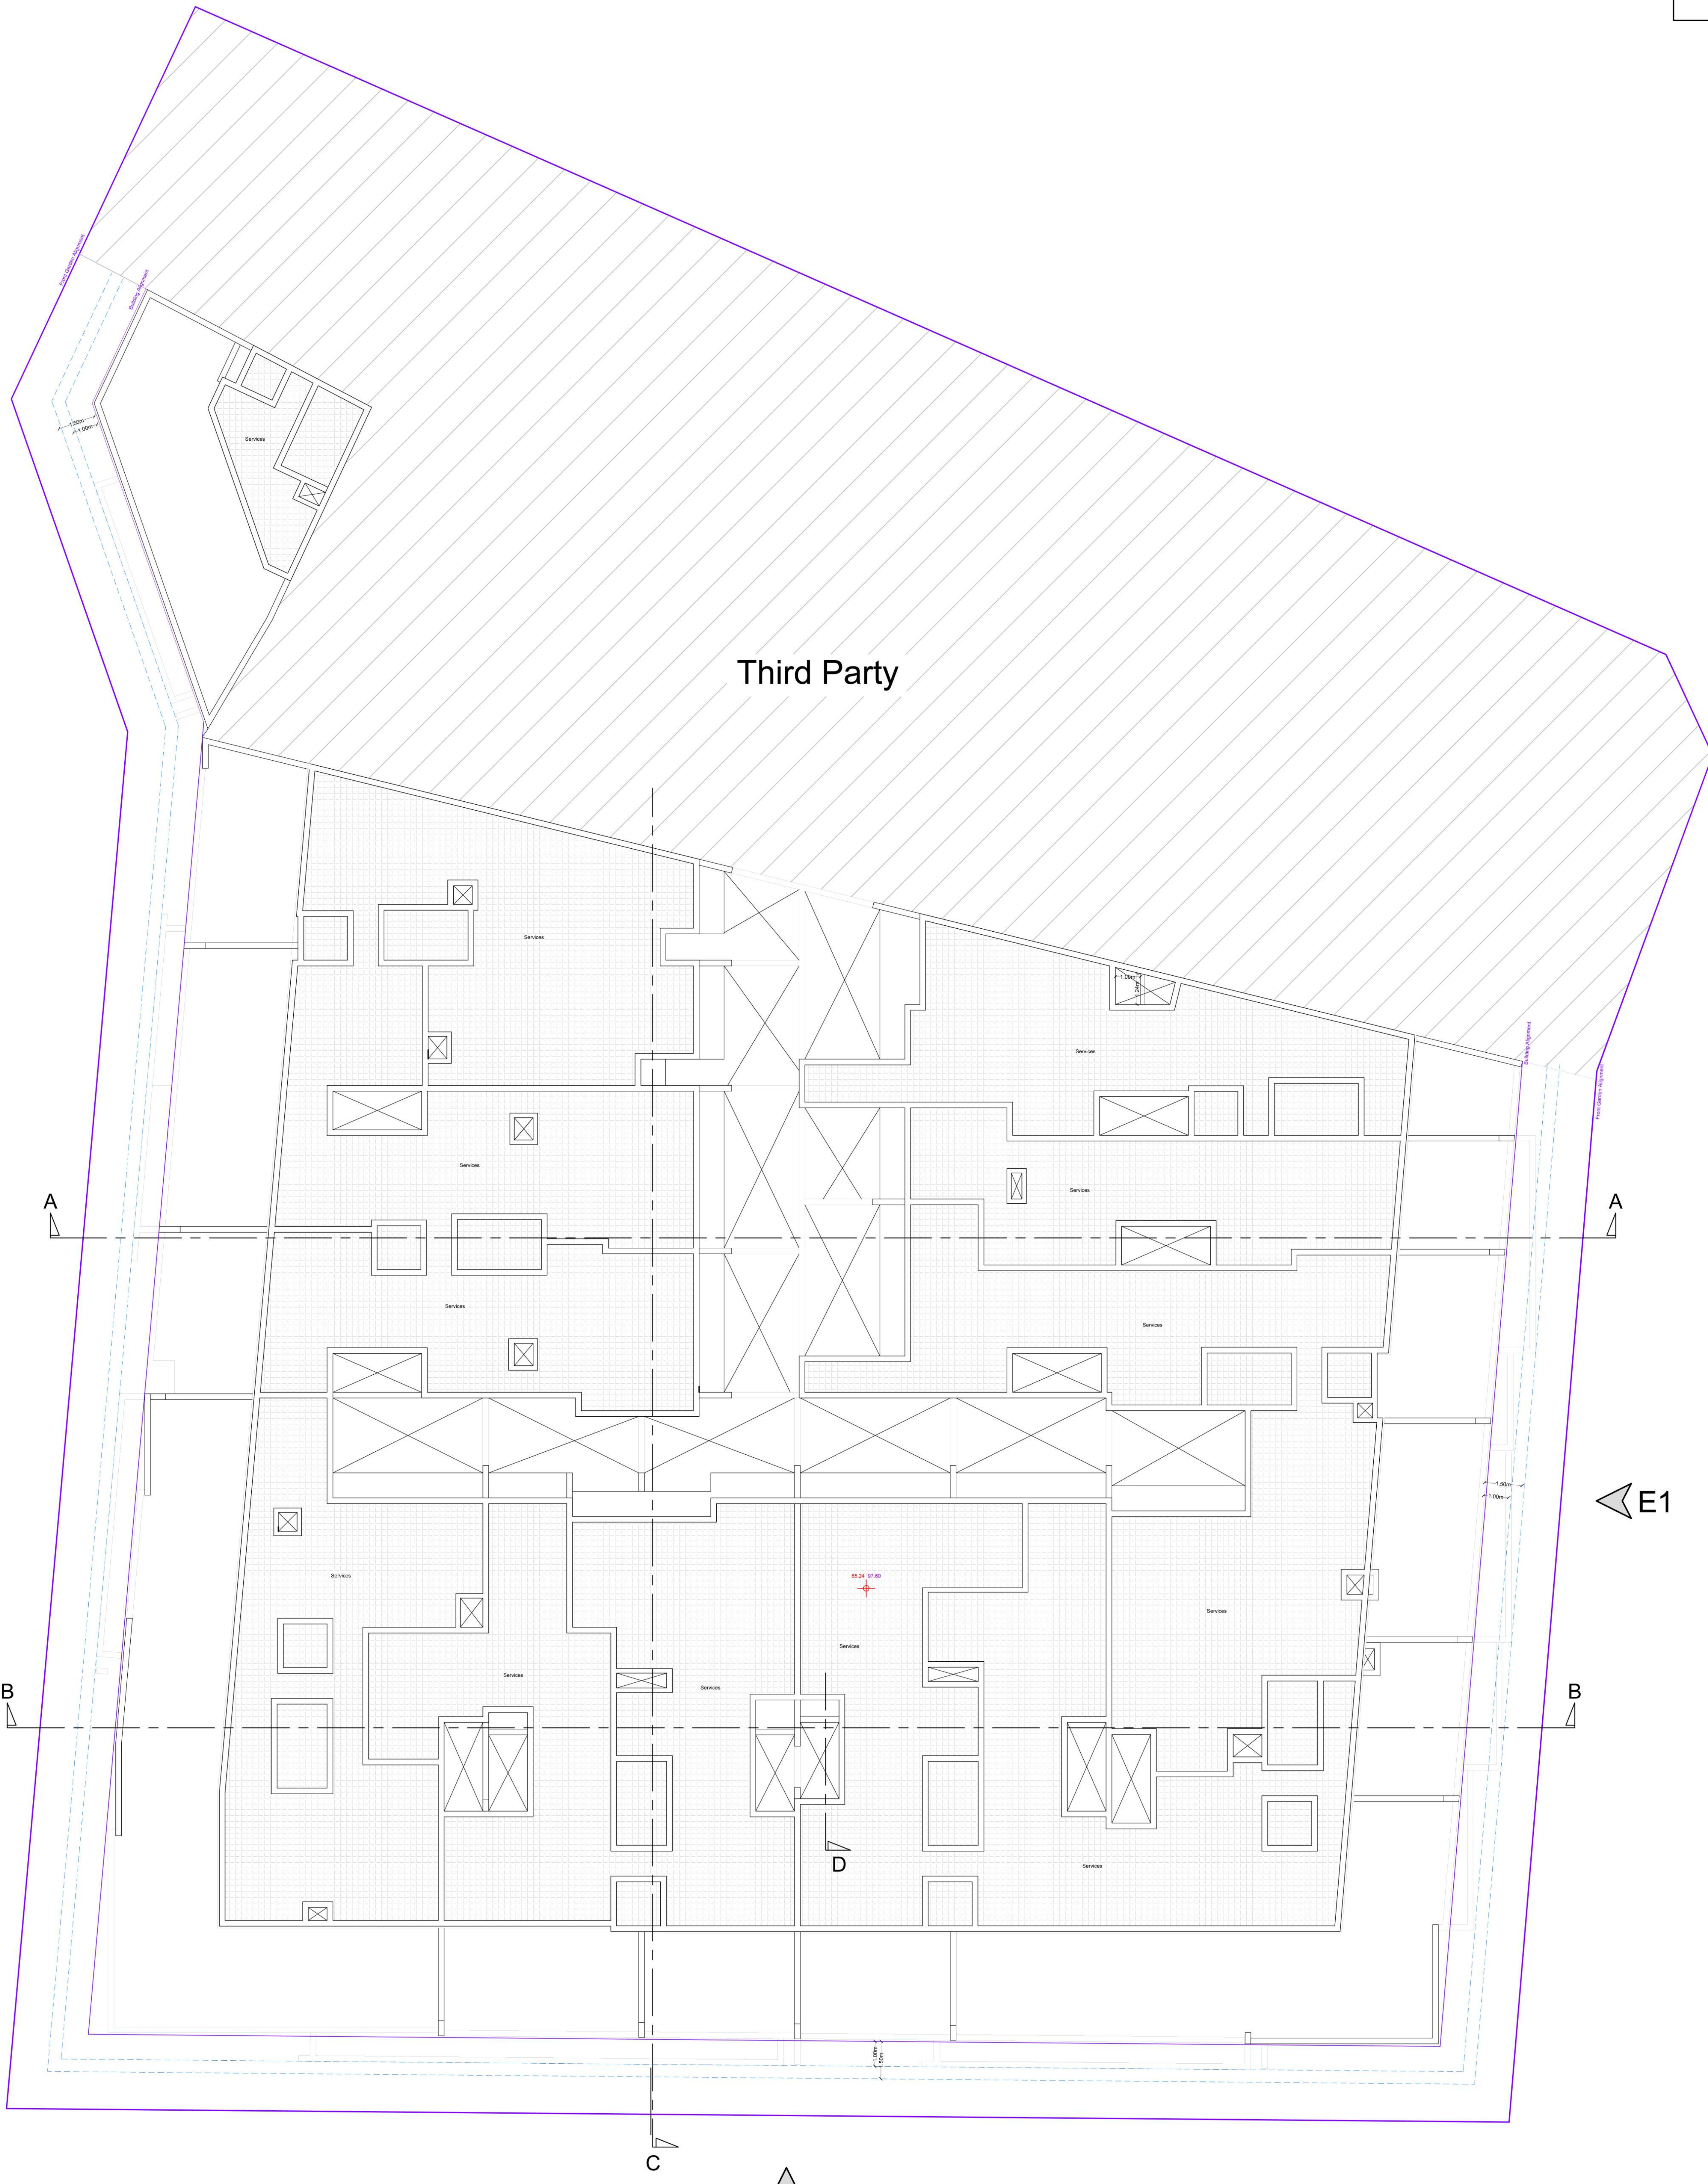

Approved/Proposed Level 4
Scale 1:100

E2

Red levels relate to datum by contractor surveyor
Violet levels relate to datum by Planning Authority