

Scale 1:100


Scale 1:100

NOTES:

- To Construct
- To Demolish



Section B-B
Scale 1:100

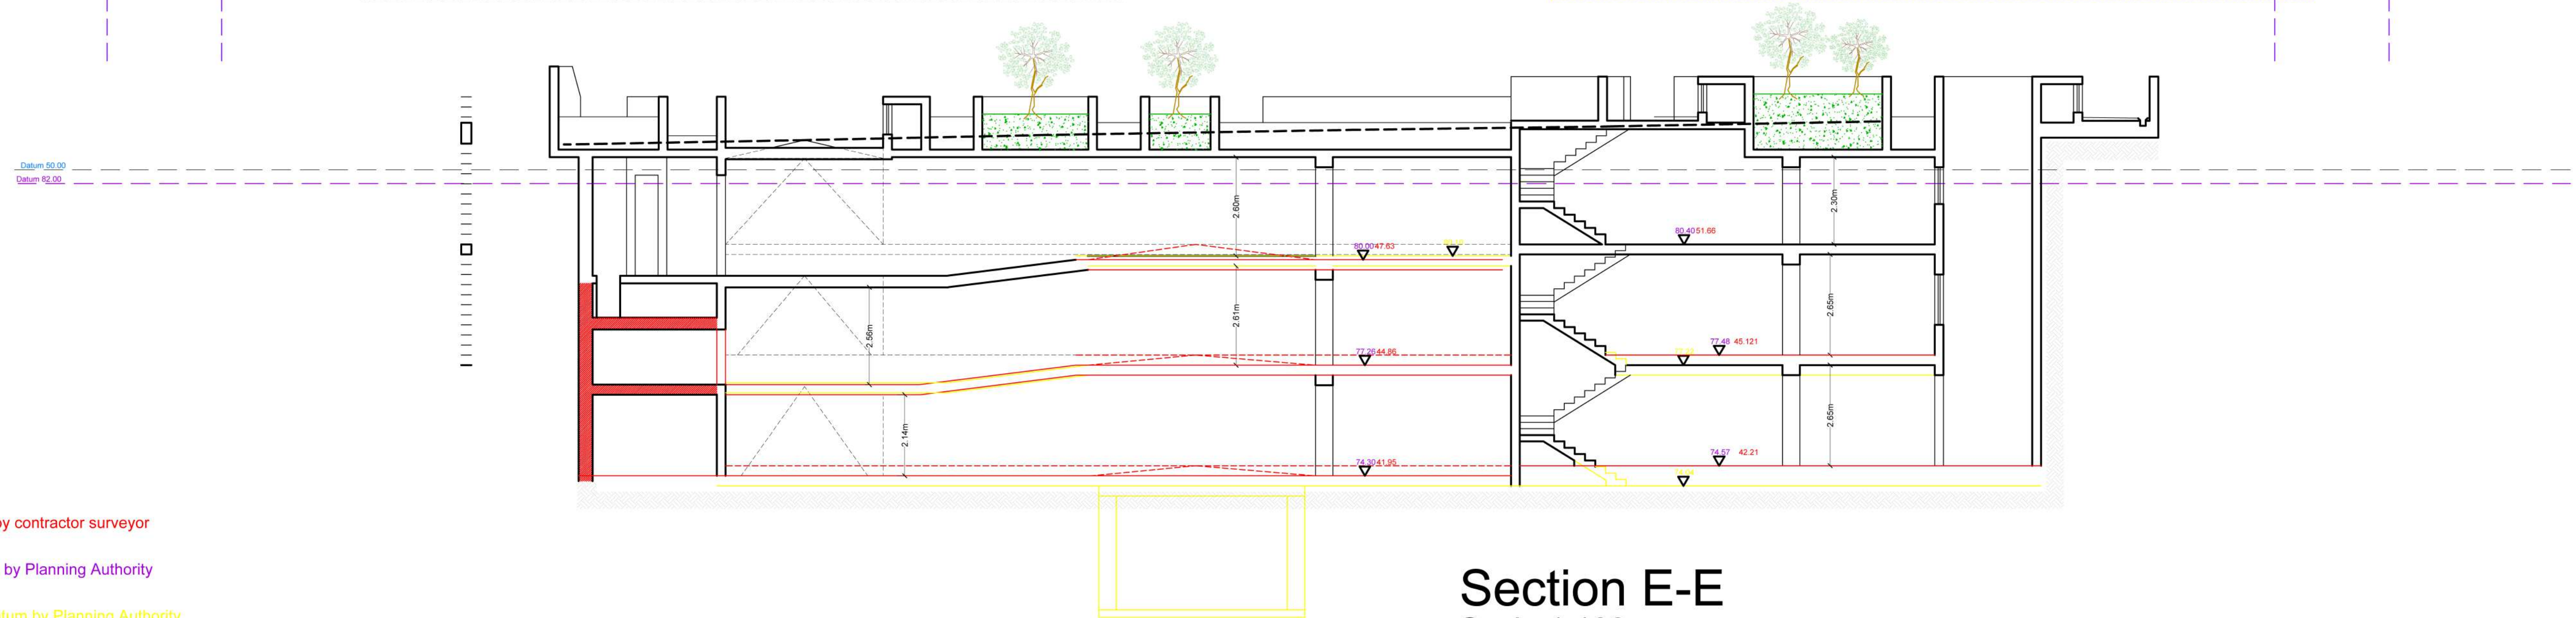

Section E-E
Scale 1:100

Red levels relate to datum by contractor surveyor
 Violet levels relate to datum by Planning Authority
 Approved levels relate to datum by Planning Authority

Floor Levels Amended to Comply with Elevation Drawings Following Official Road Levels