


- NOTES:
- To Construct
 - To Demolish

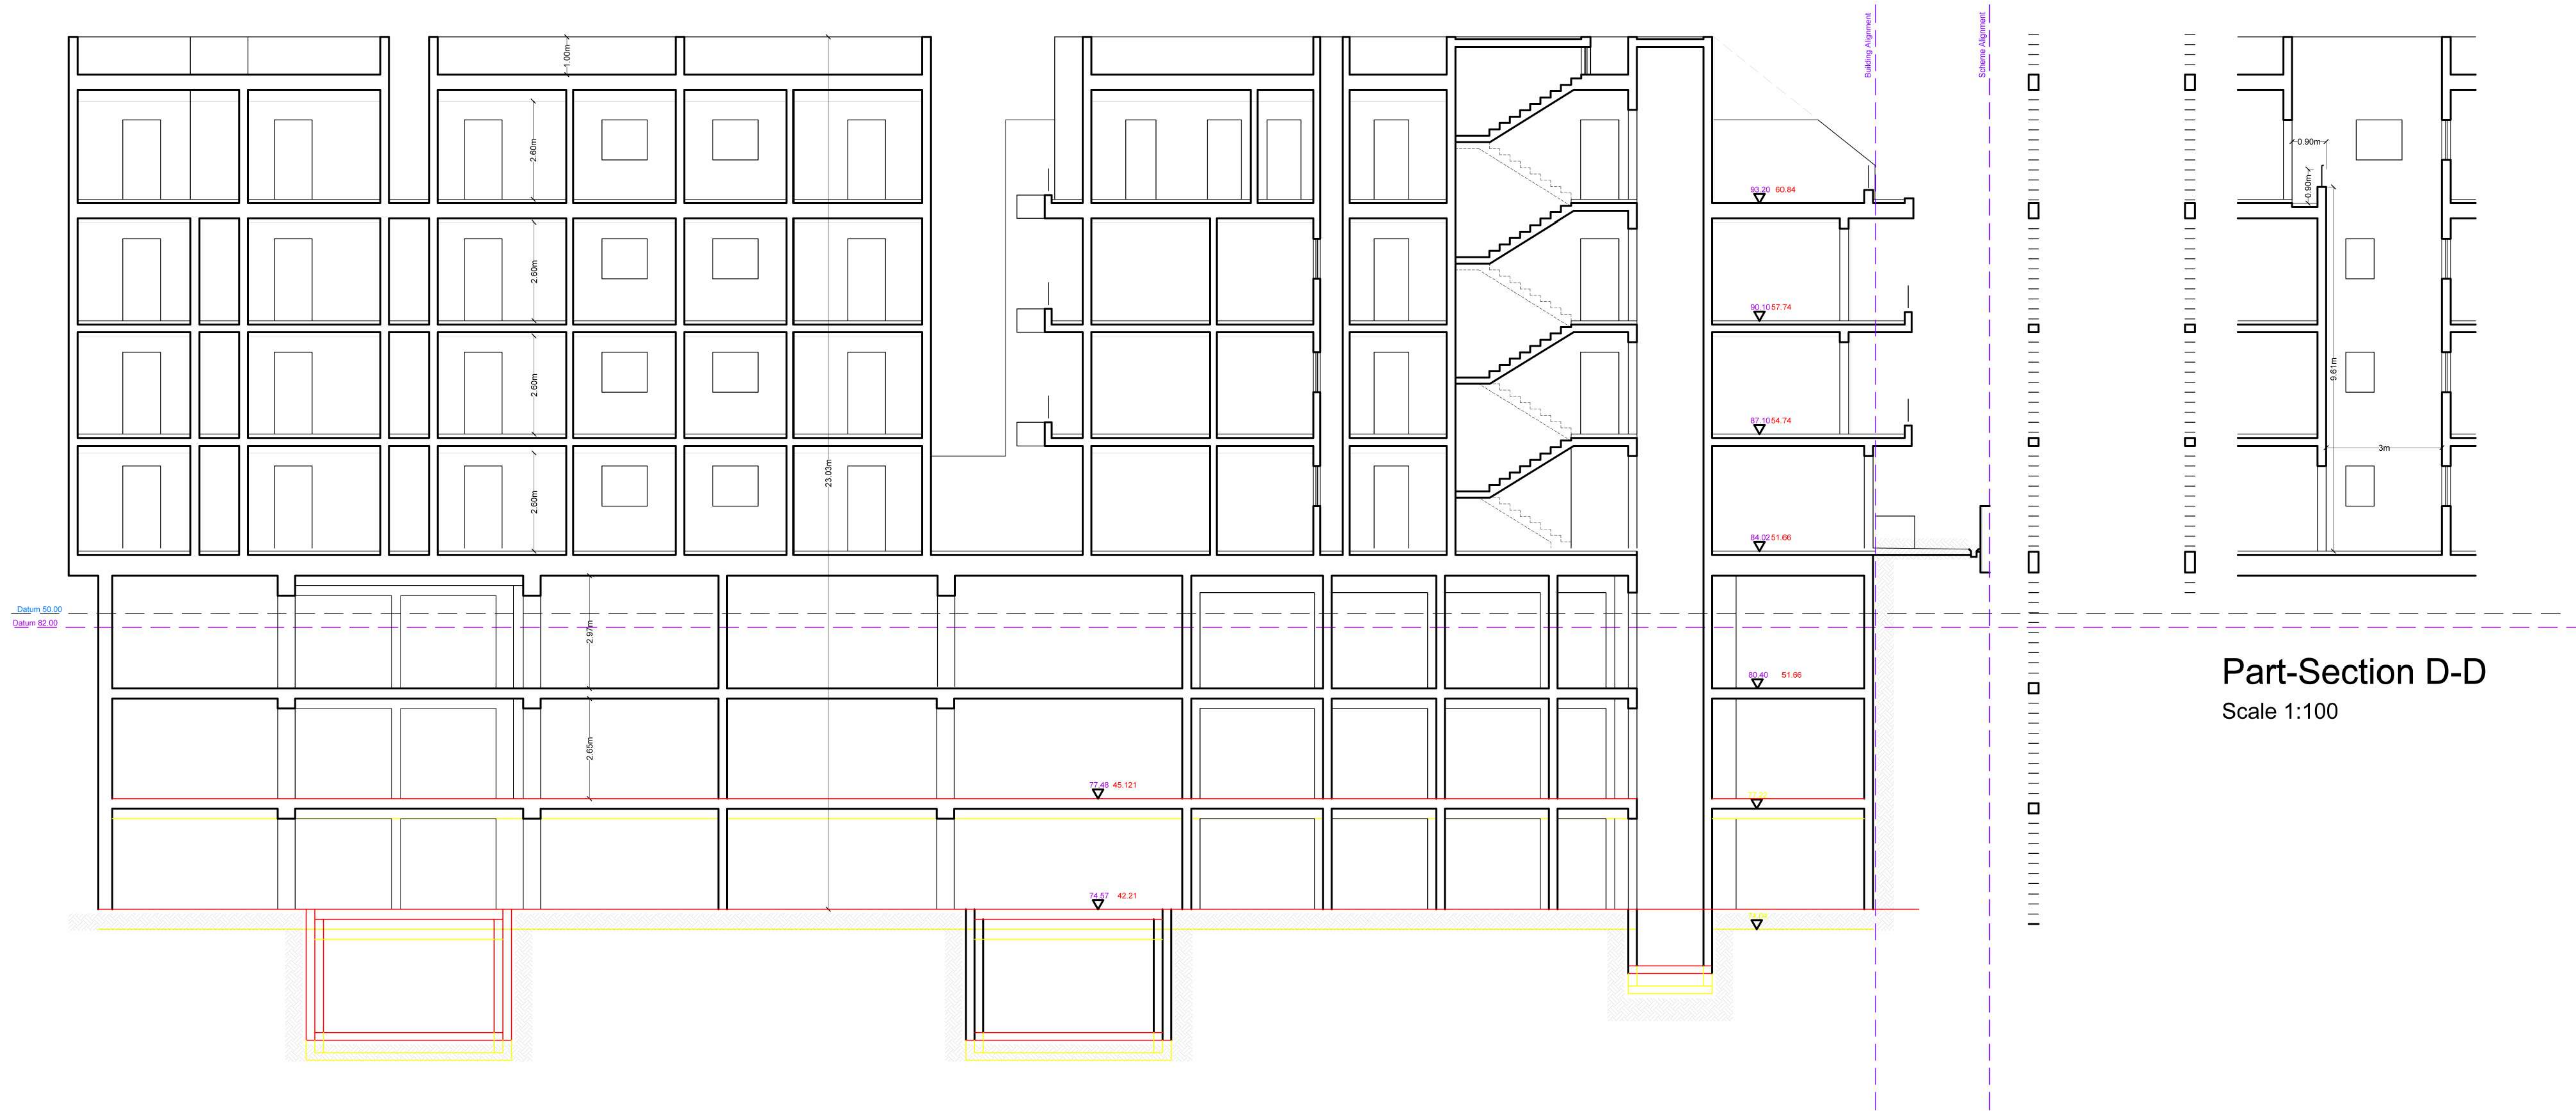

Section C-C
Scale 1:100

Part-Section D-D
Scale 1:100

Red levels relate to datum by contractor surveyor

Violet levels relate to datum by Planning Authority

Approved levels relate to datum by Planning Authority