



① Existing Basement (-1) Floor
Scale 1:100

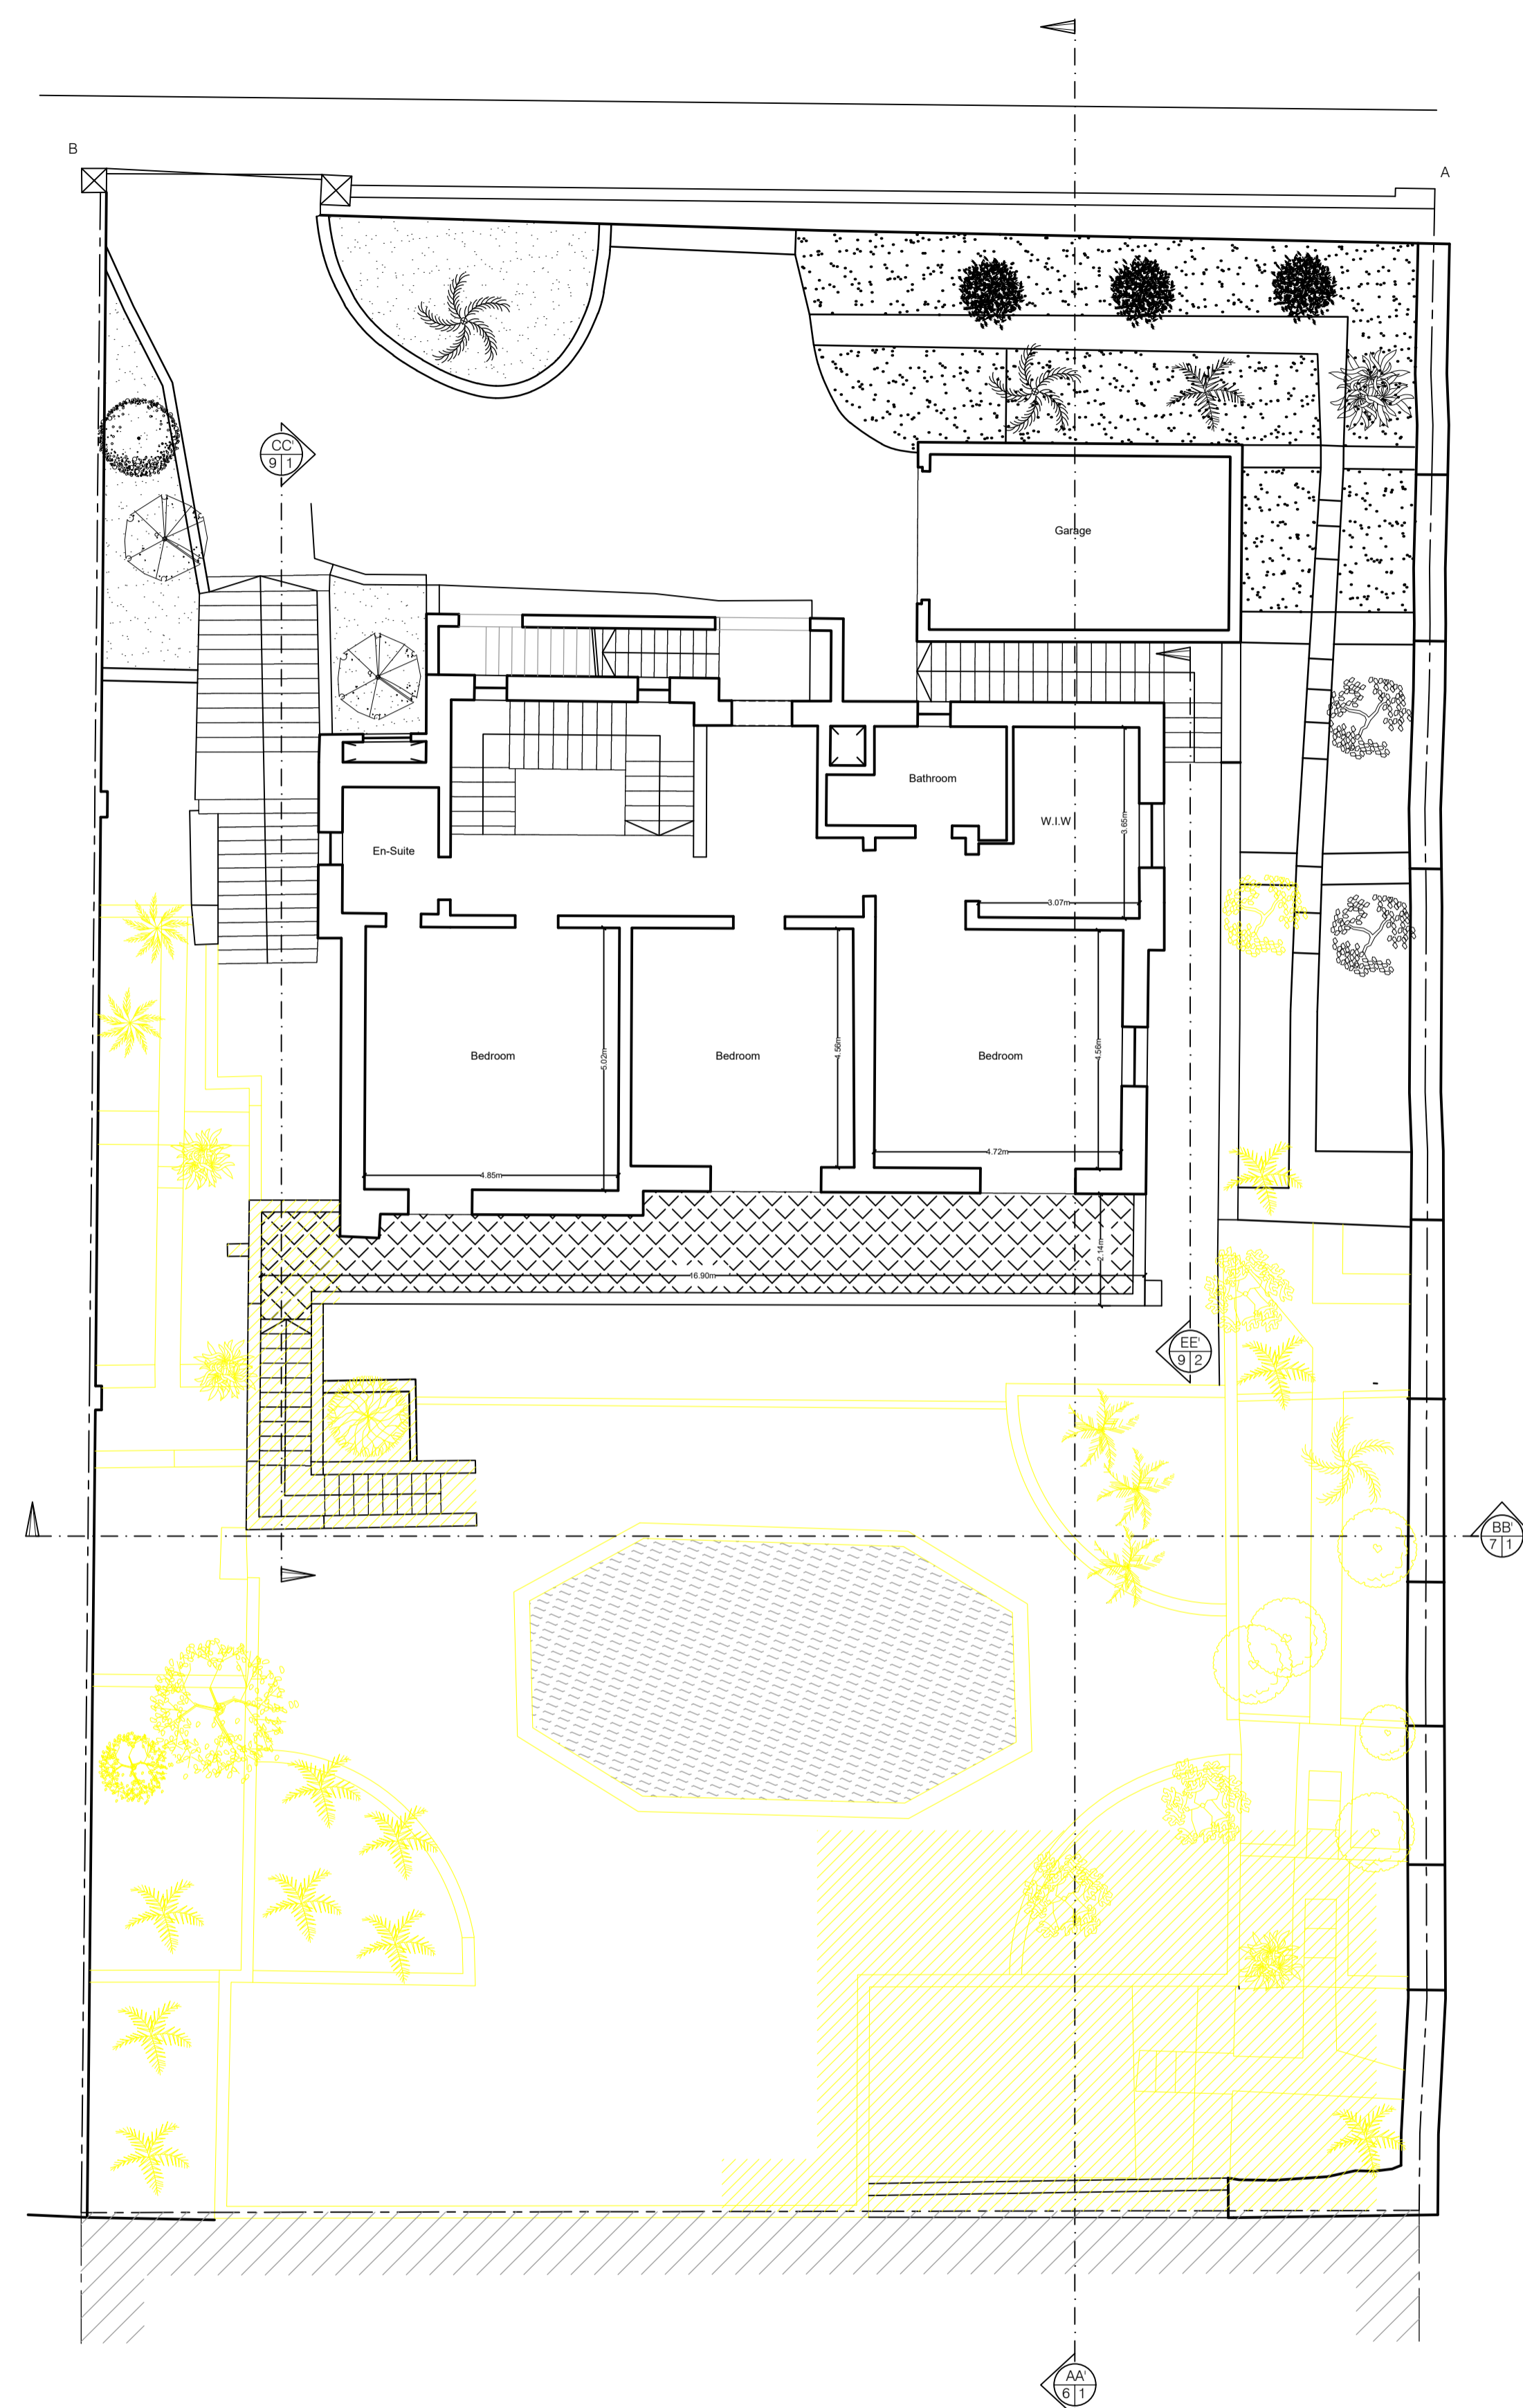

② Existing Ground Floor
Scale 1:100

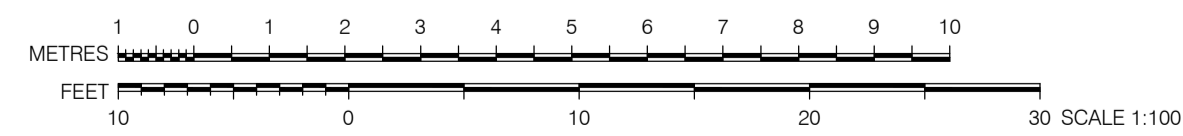

	Banana Banana Musa Paradisiaca		Indian Rubber Tree Ficus Ficus Elastica		Cypress Cypress Cupressus sempervirens		Oleander Difia Nerium oleander		Palm Tree Randa Laurus Nobilis		Brazilian Pepper Sagra tai-Bzar Schinus terebinthifolius		African Plumbago Plumbago Plumbago		Paper Flower Bugarivilla Bougainvillea		Japanese Mock Orange Pittosporum Pittosporum tobira		Chinese Banyan tree Fikus Ficus microcarpa		Stone-Pine Tree Prinjol Piceis arboribus
--	--------------------------------------	--	---	--	--	--	--------------------------------------	--	--------------------------------------	--	--	--	--	--	--	--	---	--	--	--	--