


NOTES:

- To Construct
- To Demolish

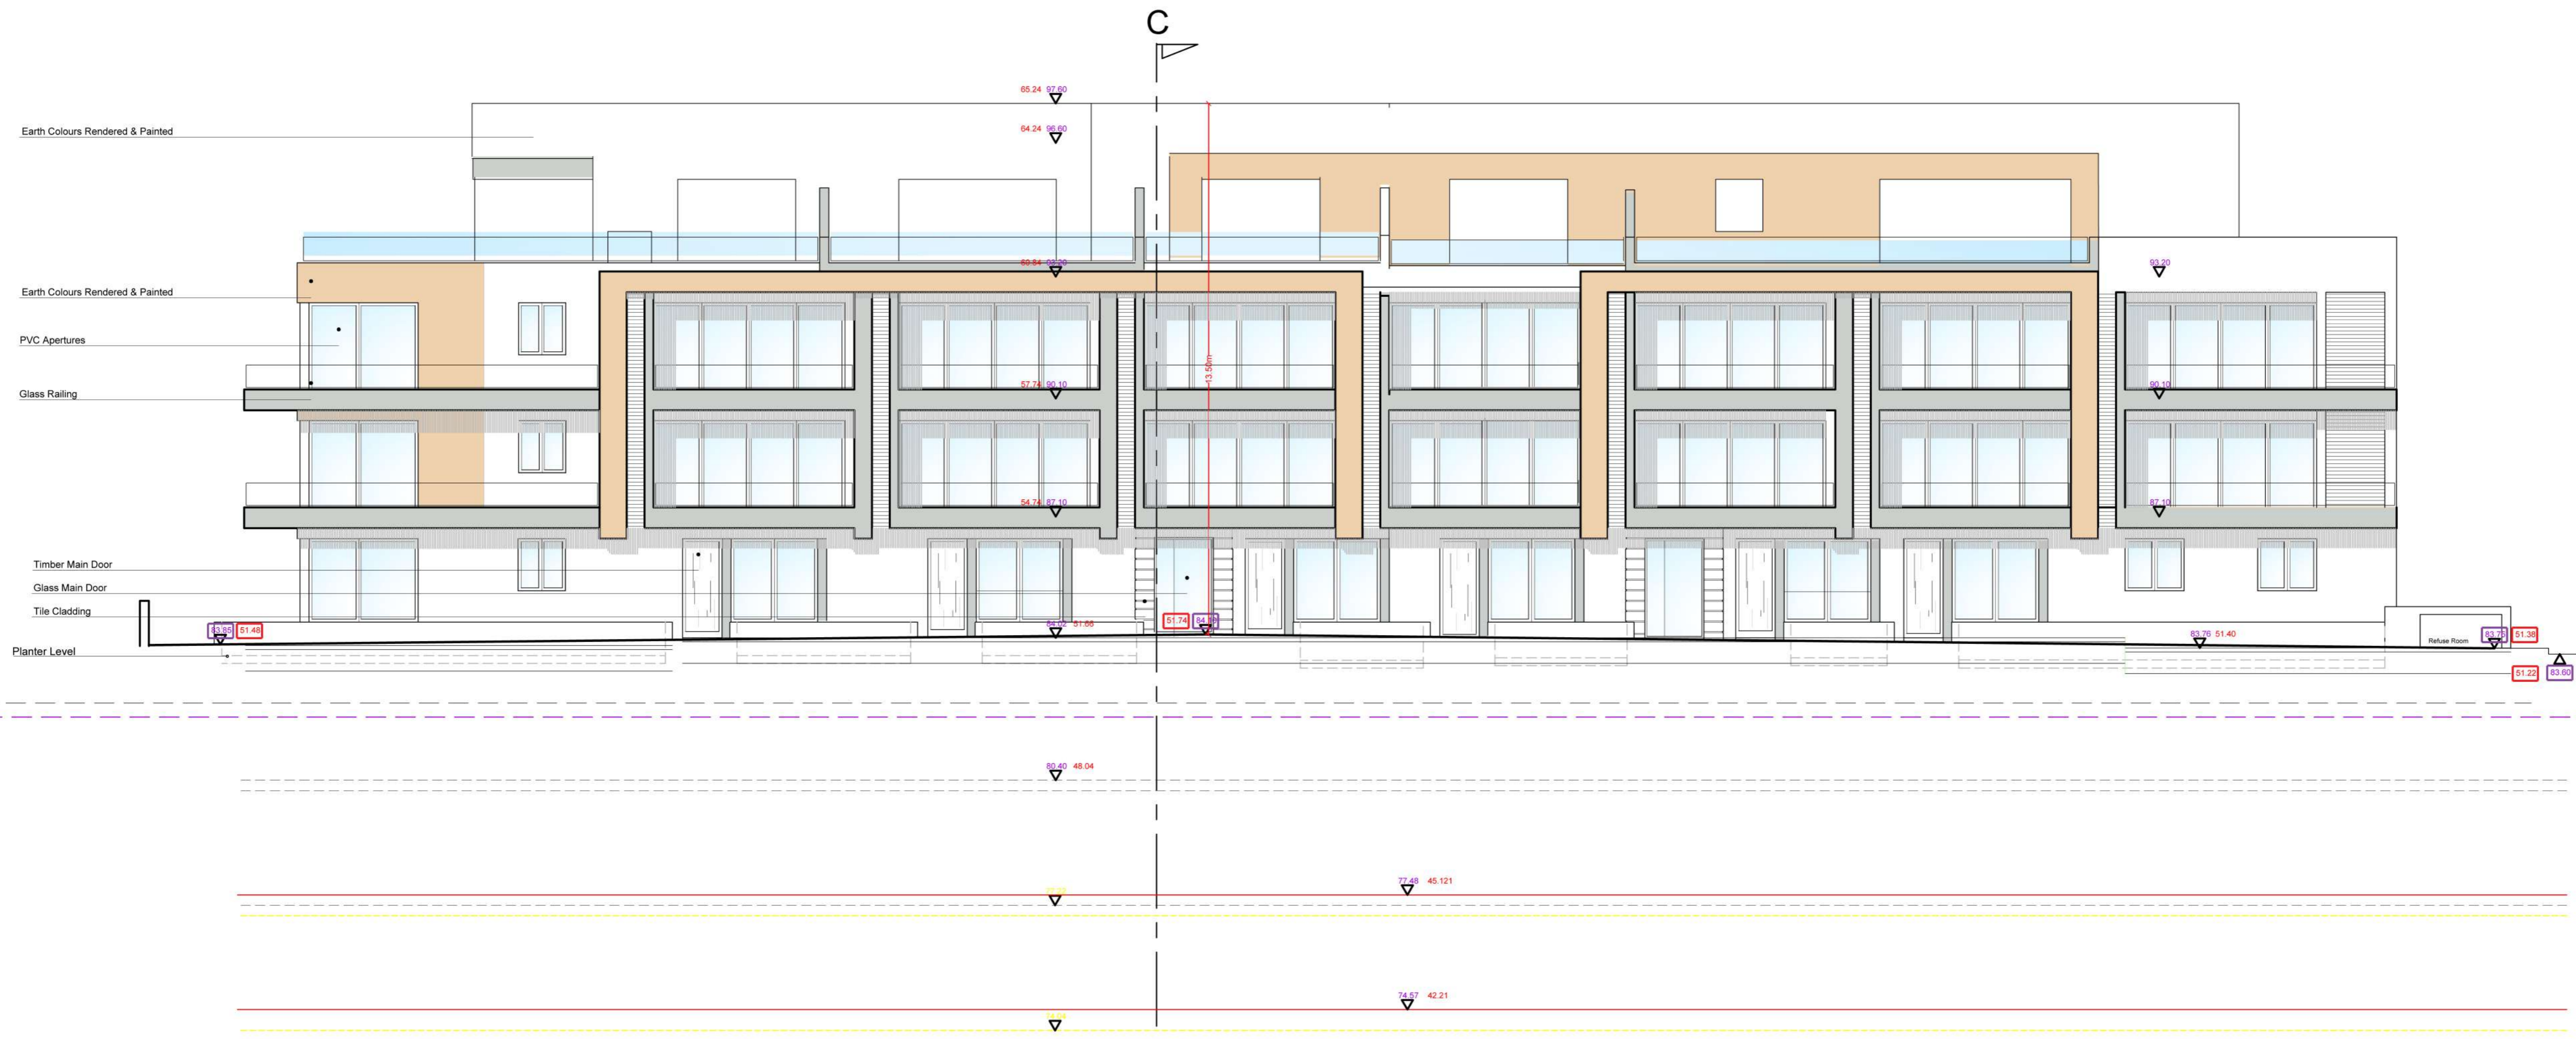

Approved/Proposed Elevation 2

Scale 1:100

Red levels relate to datum by contractor surveyor

Violet levels relate to datum by Planning Authority

Approved levels relate to datum by Planning Authority