


NOTES:

To Construct

To Demolish

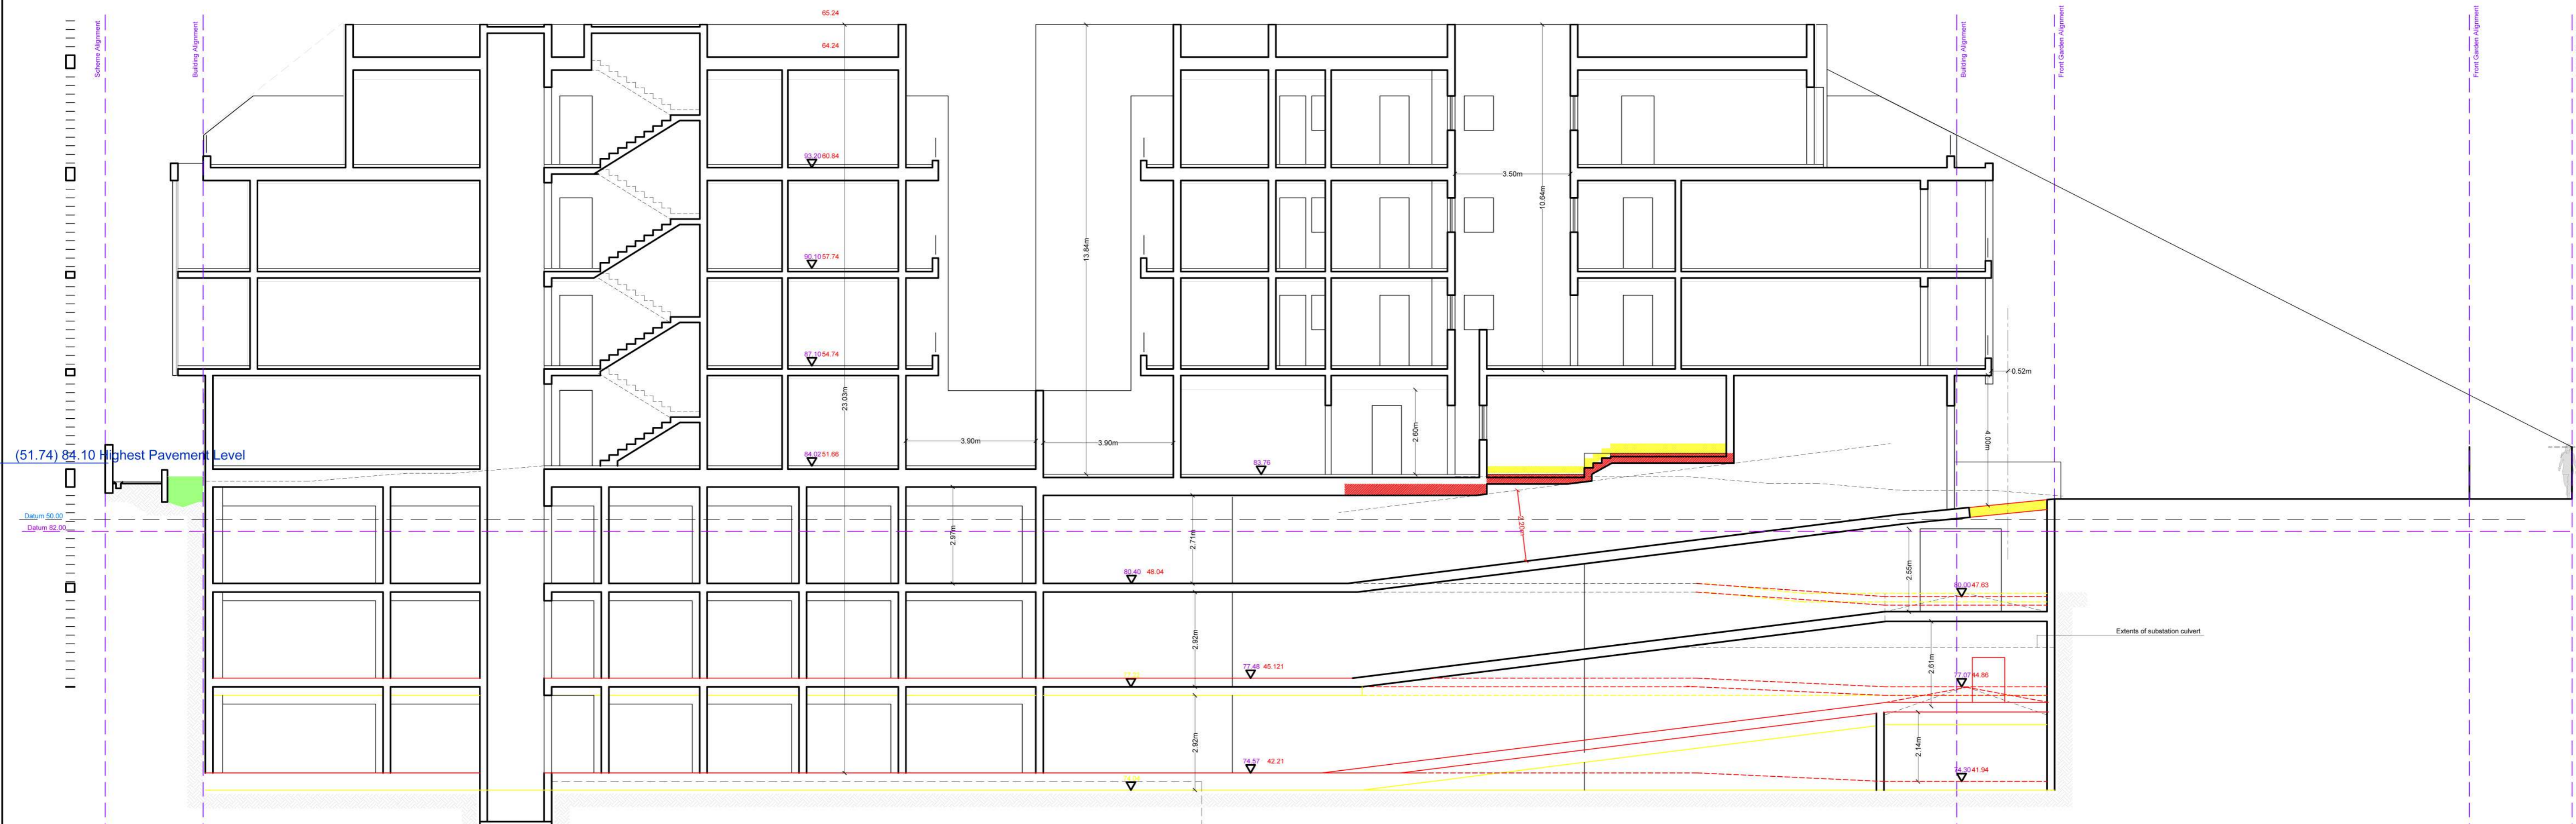

Section A-A


Scale 1:100

Red levels relate to datum by contractor surveyor

Violet levels relate to datum by Planning Authority


Approved levels relate to datum by Planning Authority

Floor Levels Amended to Comply with Elevation Drawings Following Official Road Levels

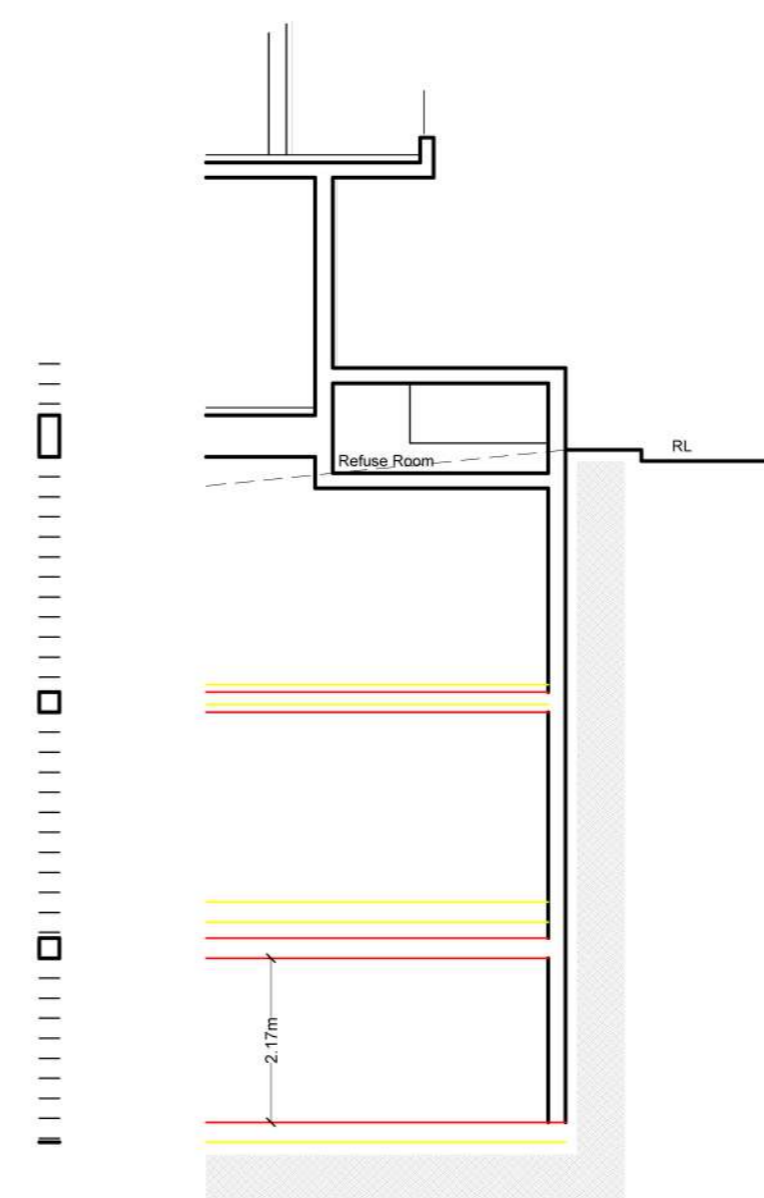

Section S1

Scale 1:100

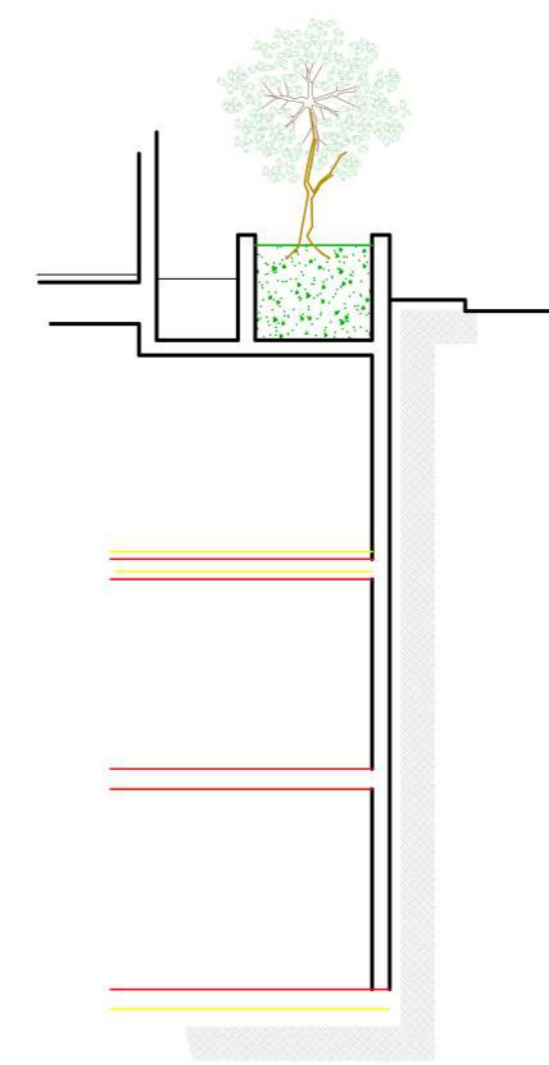

Section S2

Scale 1:100