


P1
D3 **Approved and Proposed Basement Level (No Changes)**
Scale 1:100



P2
D4 **Approved and Proposed Ground Floor Level (No Changes)**
Scale 1:100

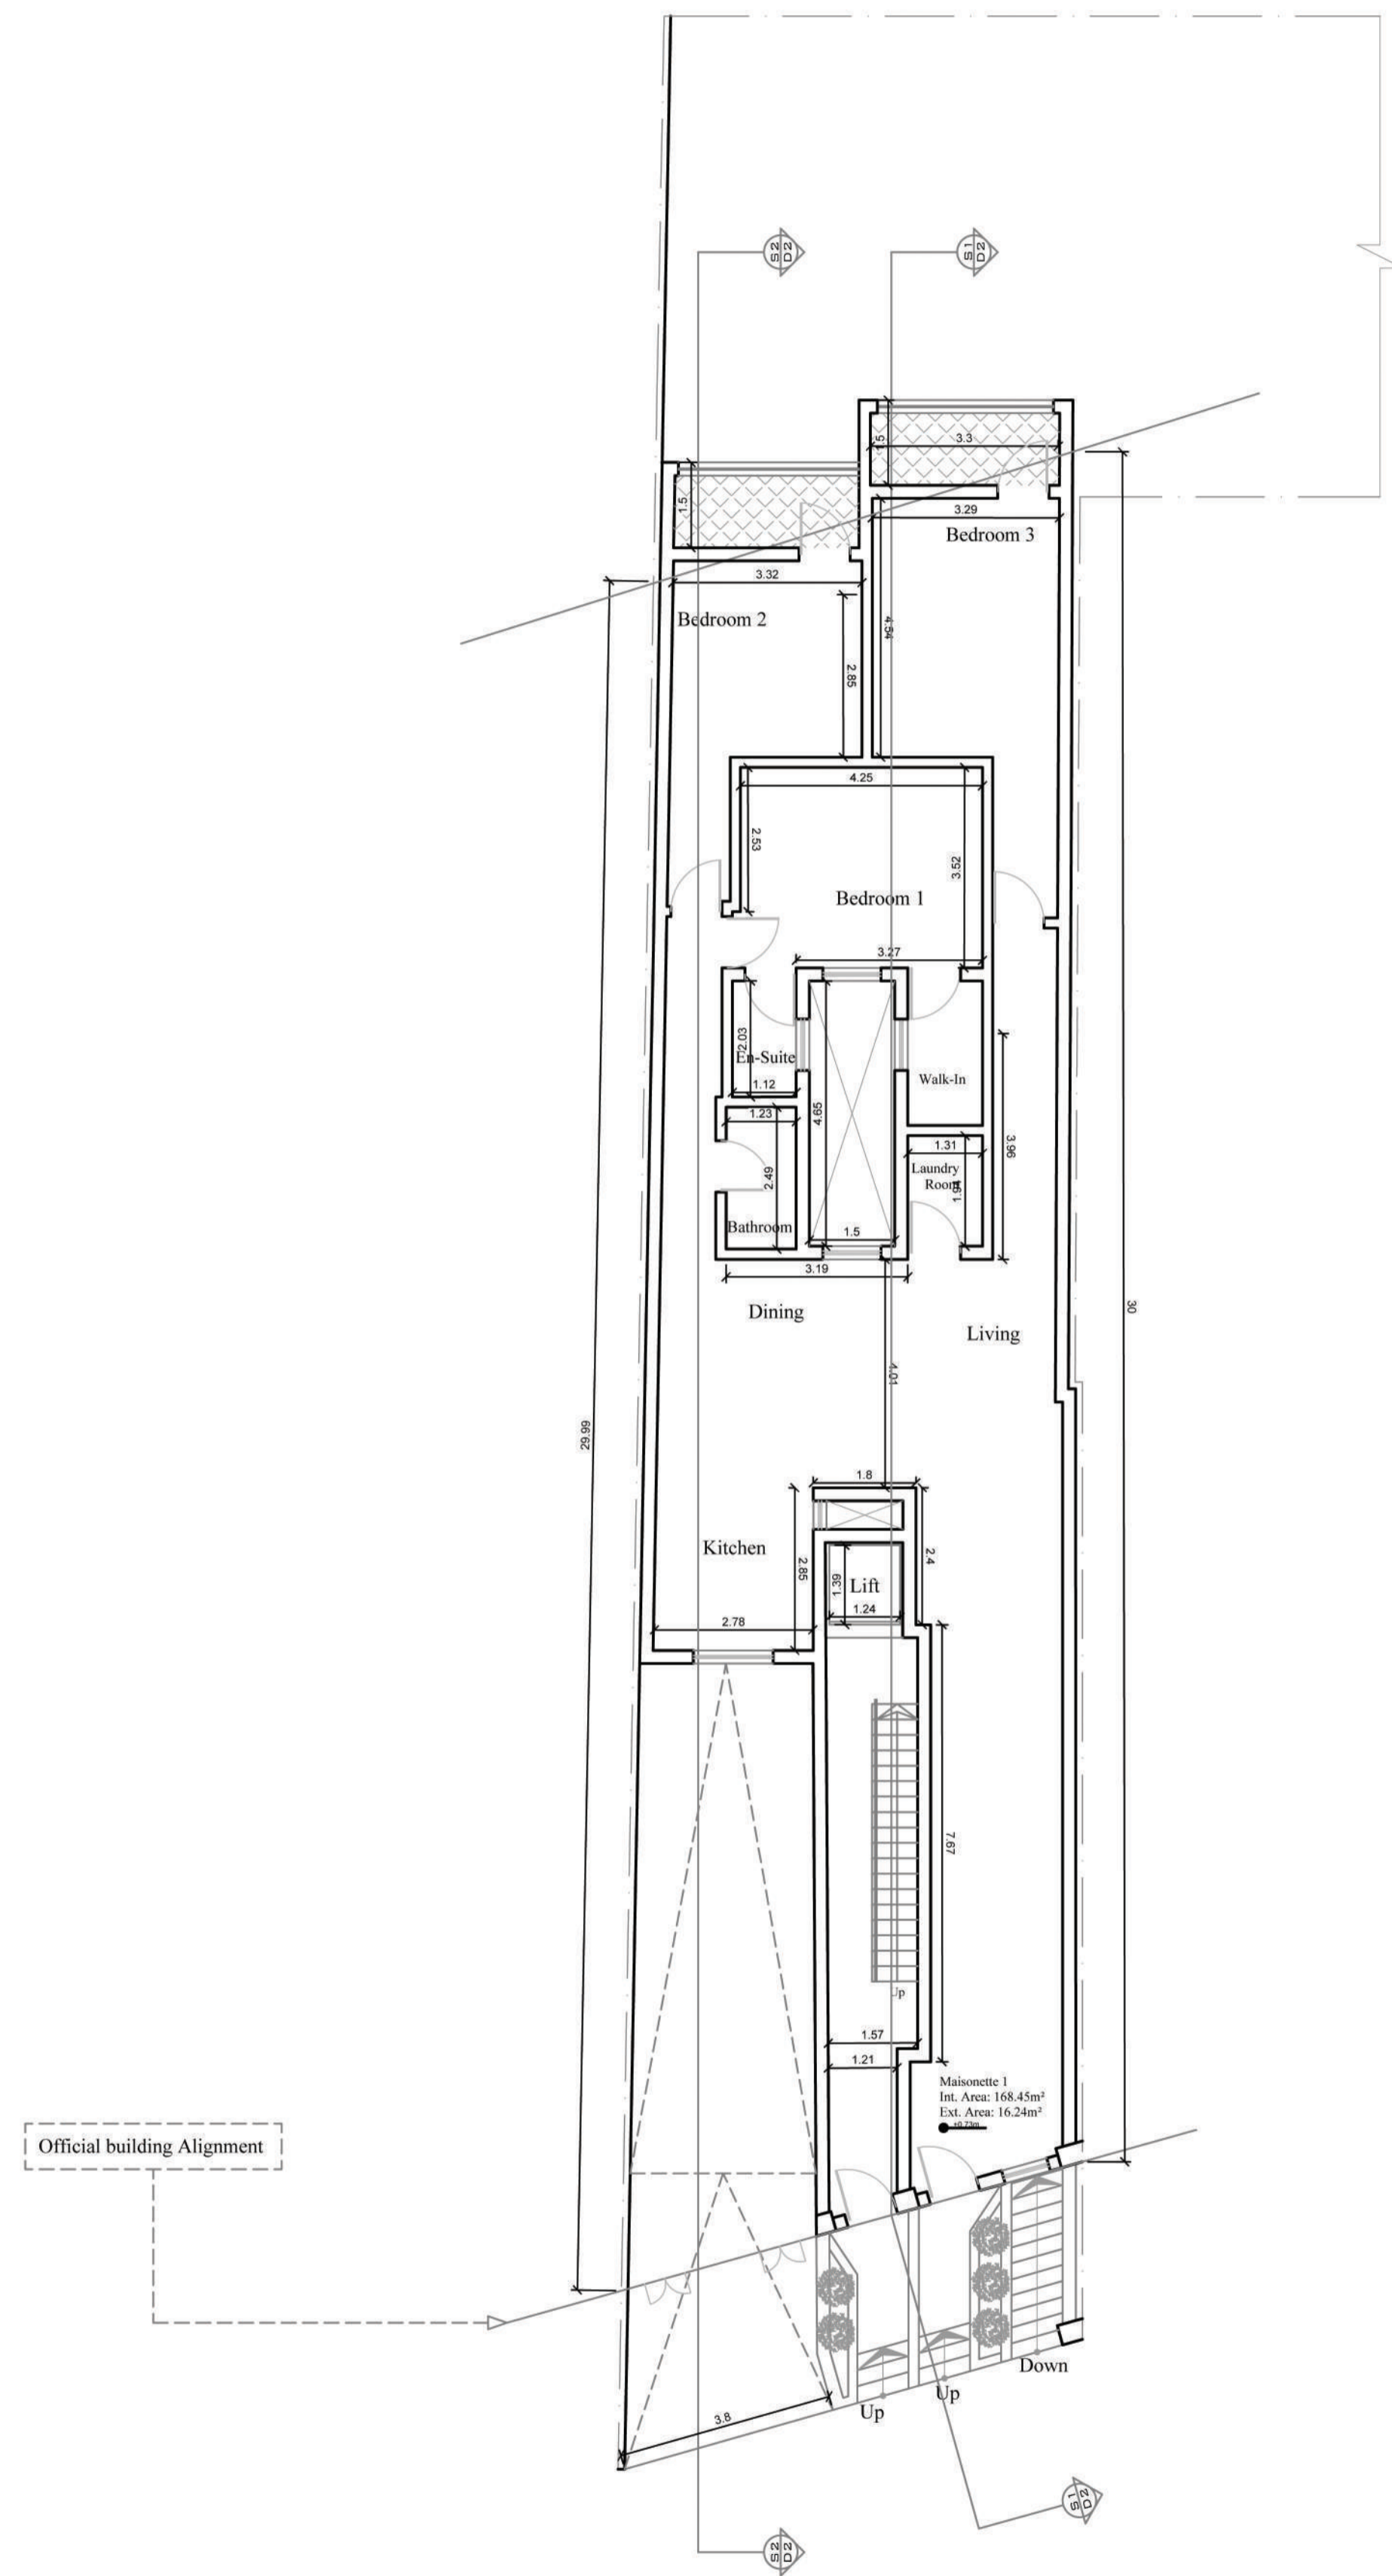